



NOTES:  
 1. BASEMAPPING INFORMATION BASED ON:  
 - ALL TOPOGRAPHIC INFORMATION SHOWN ON THIS SHEET BASED ON USGS QUAD MAP TOPOGRAPHY AND DOES NOT REPRESENT FIELD SURVEY. WHILE INFINIGY COMPLETED A FIELD SURVEY FOR SOME OF THIS PARCEL, THE ENTIRE PARCEL WAS NOT COLLECTED AT THE ORIGINAL FIELD SURVEY TIME.  
 - SITE VISIT COMPLETED BY INFINIGY ENGINEERING.  
 2. WETLAND DELINEATION COMPLETED BY A&D KLUMB ENVIRONMENTAL ON 4/21/2010 AND ISSUED REPORT DATED 4/22/2010.

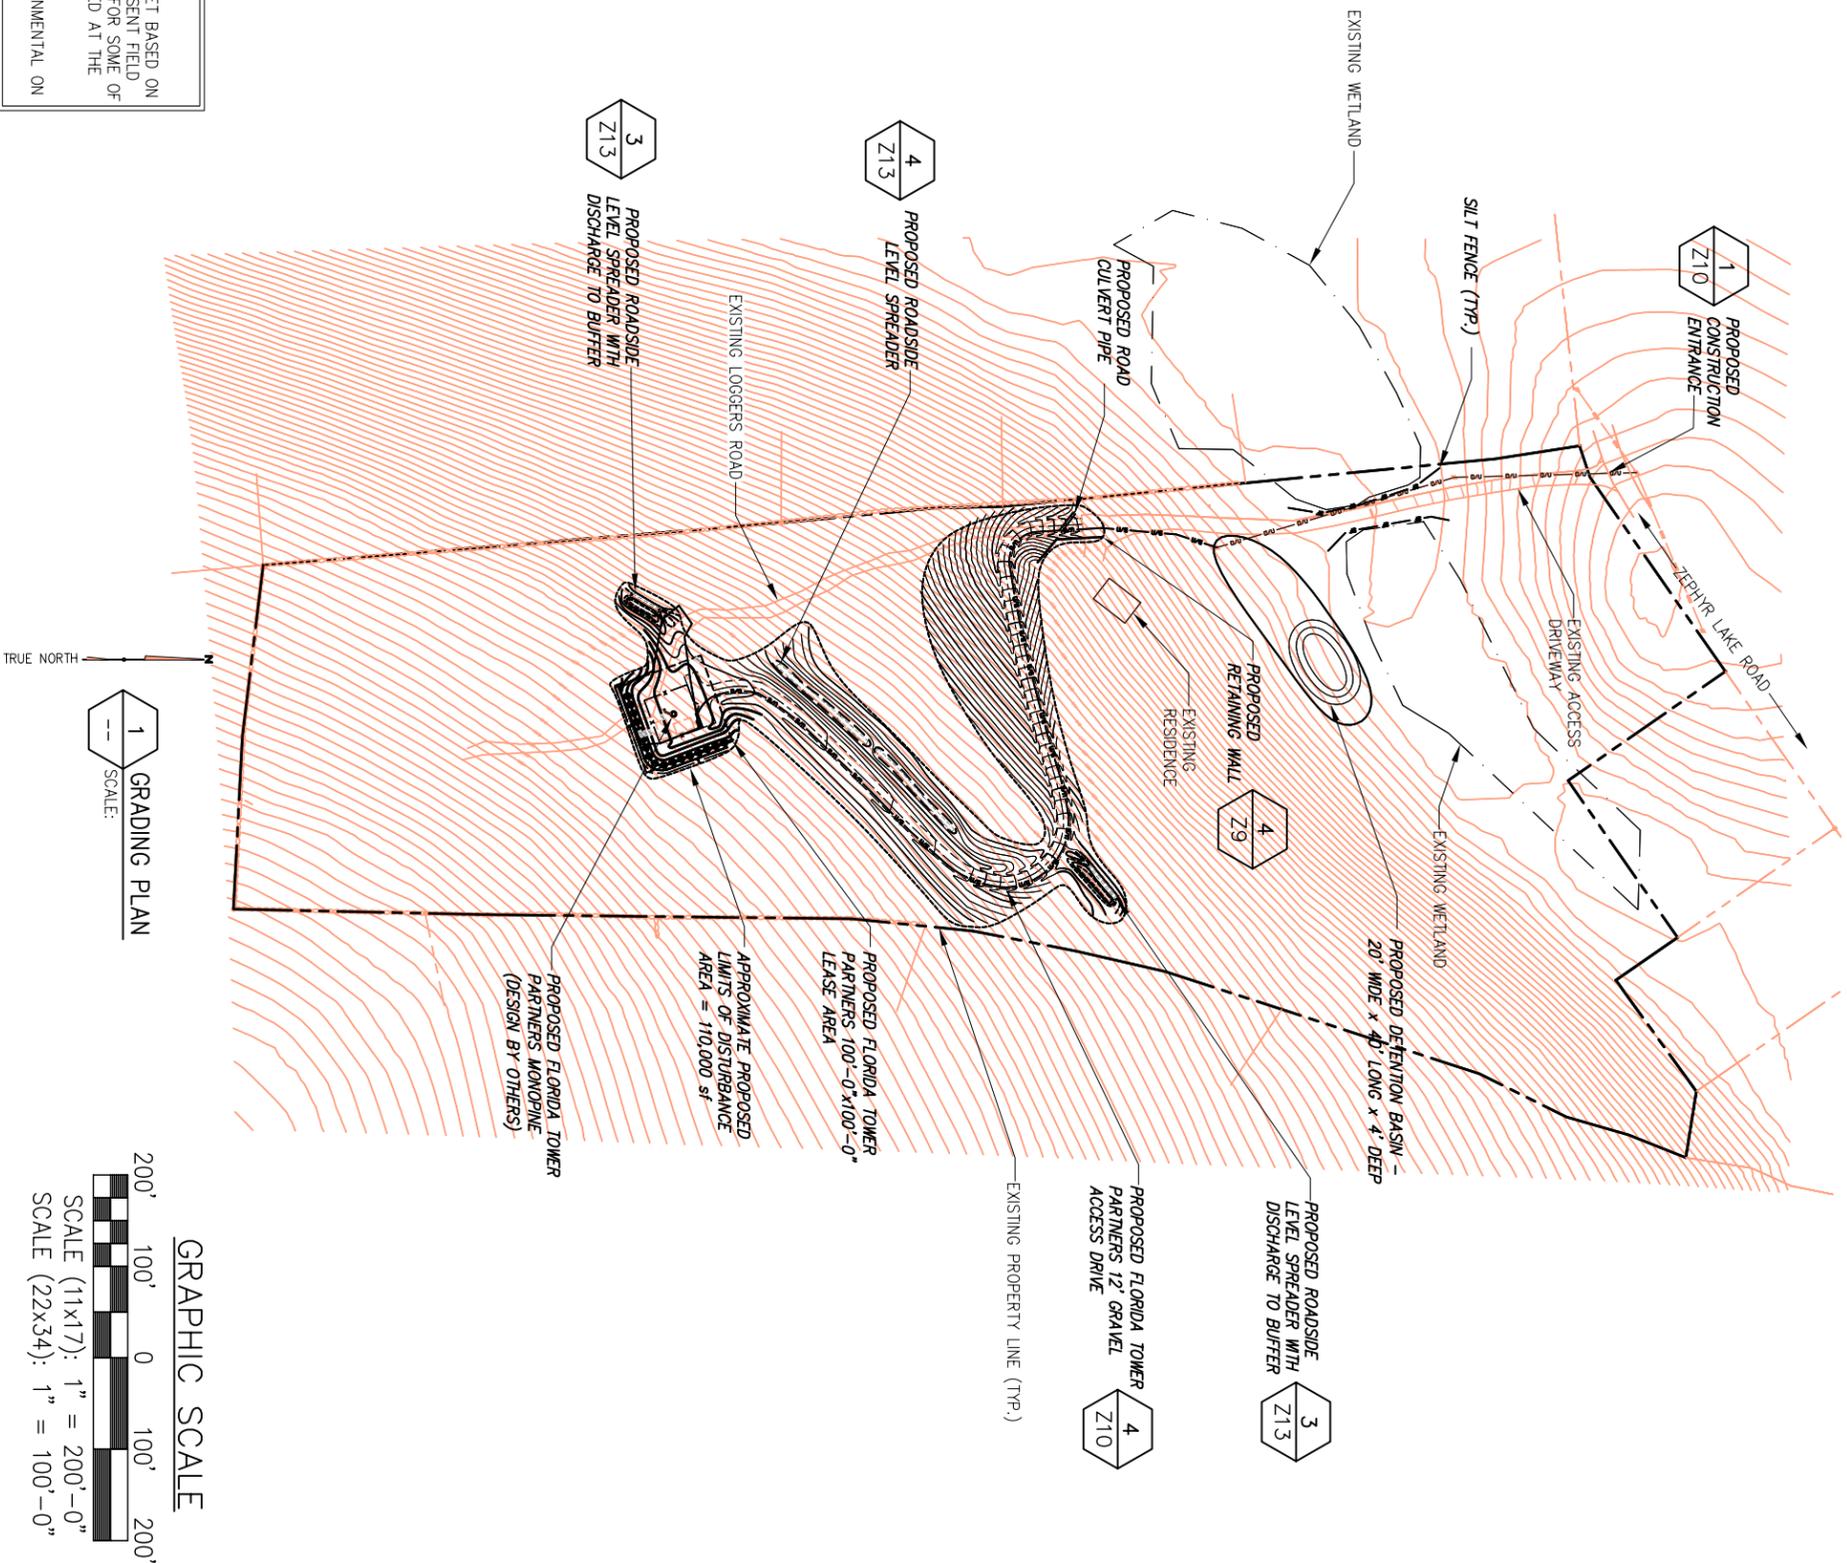

1 GRADING PLAN  
 SCALE:

GRAPHIC SCALE

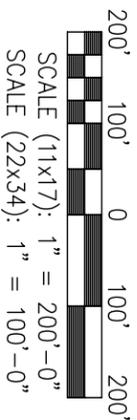

**infinigy**  
 engineering & surveying  
 11 Herbert Drive  
 Latham, NY 12110  
 OFFICE: (518) 690-0790  
 FAX: (518) 690-0793

UNAUTHORIZED ALTERATION OR ADDITION TO THIS DOCUMENT IS A VIOLATION OF FEDERAL STATE AND/OR LOCAL LAWS


No.	Submitted / Revision	Appr.	Date
1	REVISED PER COMMENTS	BNM	09/26/11
2	REVISED PER COMMENTS	BNM	02/24/11
3	REVISED PER COMMENTS	BNM	07/14/11
4	REVISED PER COMMENTS	BNM	07/19/10
5	REVISED PER COMMENTS	BNM	10/19/10
6	REVISED PER COMMENTS	BNM	07/21/10
7	REV. DRAE & E/S	BNM	02/14/11
8	REVISED PER COMMENTS	BNM	07/20/11
9	REVISED PER COMMENTS	BNM	09/12/11
10	REVISED FOR ALTERNATE	BNM	09/26/11

Drawn: BNM Date: 06/27/10  
 Designer: DJM Date: 06/27/10  
 Checked: SB Date: 06/27/10

Project Number: 226-027  
 Project Title: **GREENFIELD NH1116-A**  
 46 ZEPHYR LAKE ROAD  
 GREENFIELD, NH 03047  
 Prepared For:

**Florida Tower Partners**  
 THIS DOCUMENT IS THE DESIGN PROPERTY AND COPYRIGHT OF INFINIGY ENGINEERING & SURVEYING, PLLC AND FOR THE EXCLUSIVE USE BY THE TITLE CLIENT. ANY DUPLICATION OR USE WITHOUT EXPRESS WRITTEN CONSENT OF THE CREATOR IS STRICTLY PROHIBITED.

Drawing Title: **OVERALL GRADING PLAN**  
 Drawing Number: **Z5**  
 Drawing Scale: AS NOTED  
 Date: 09/12/11  
**ZD**

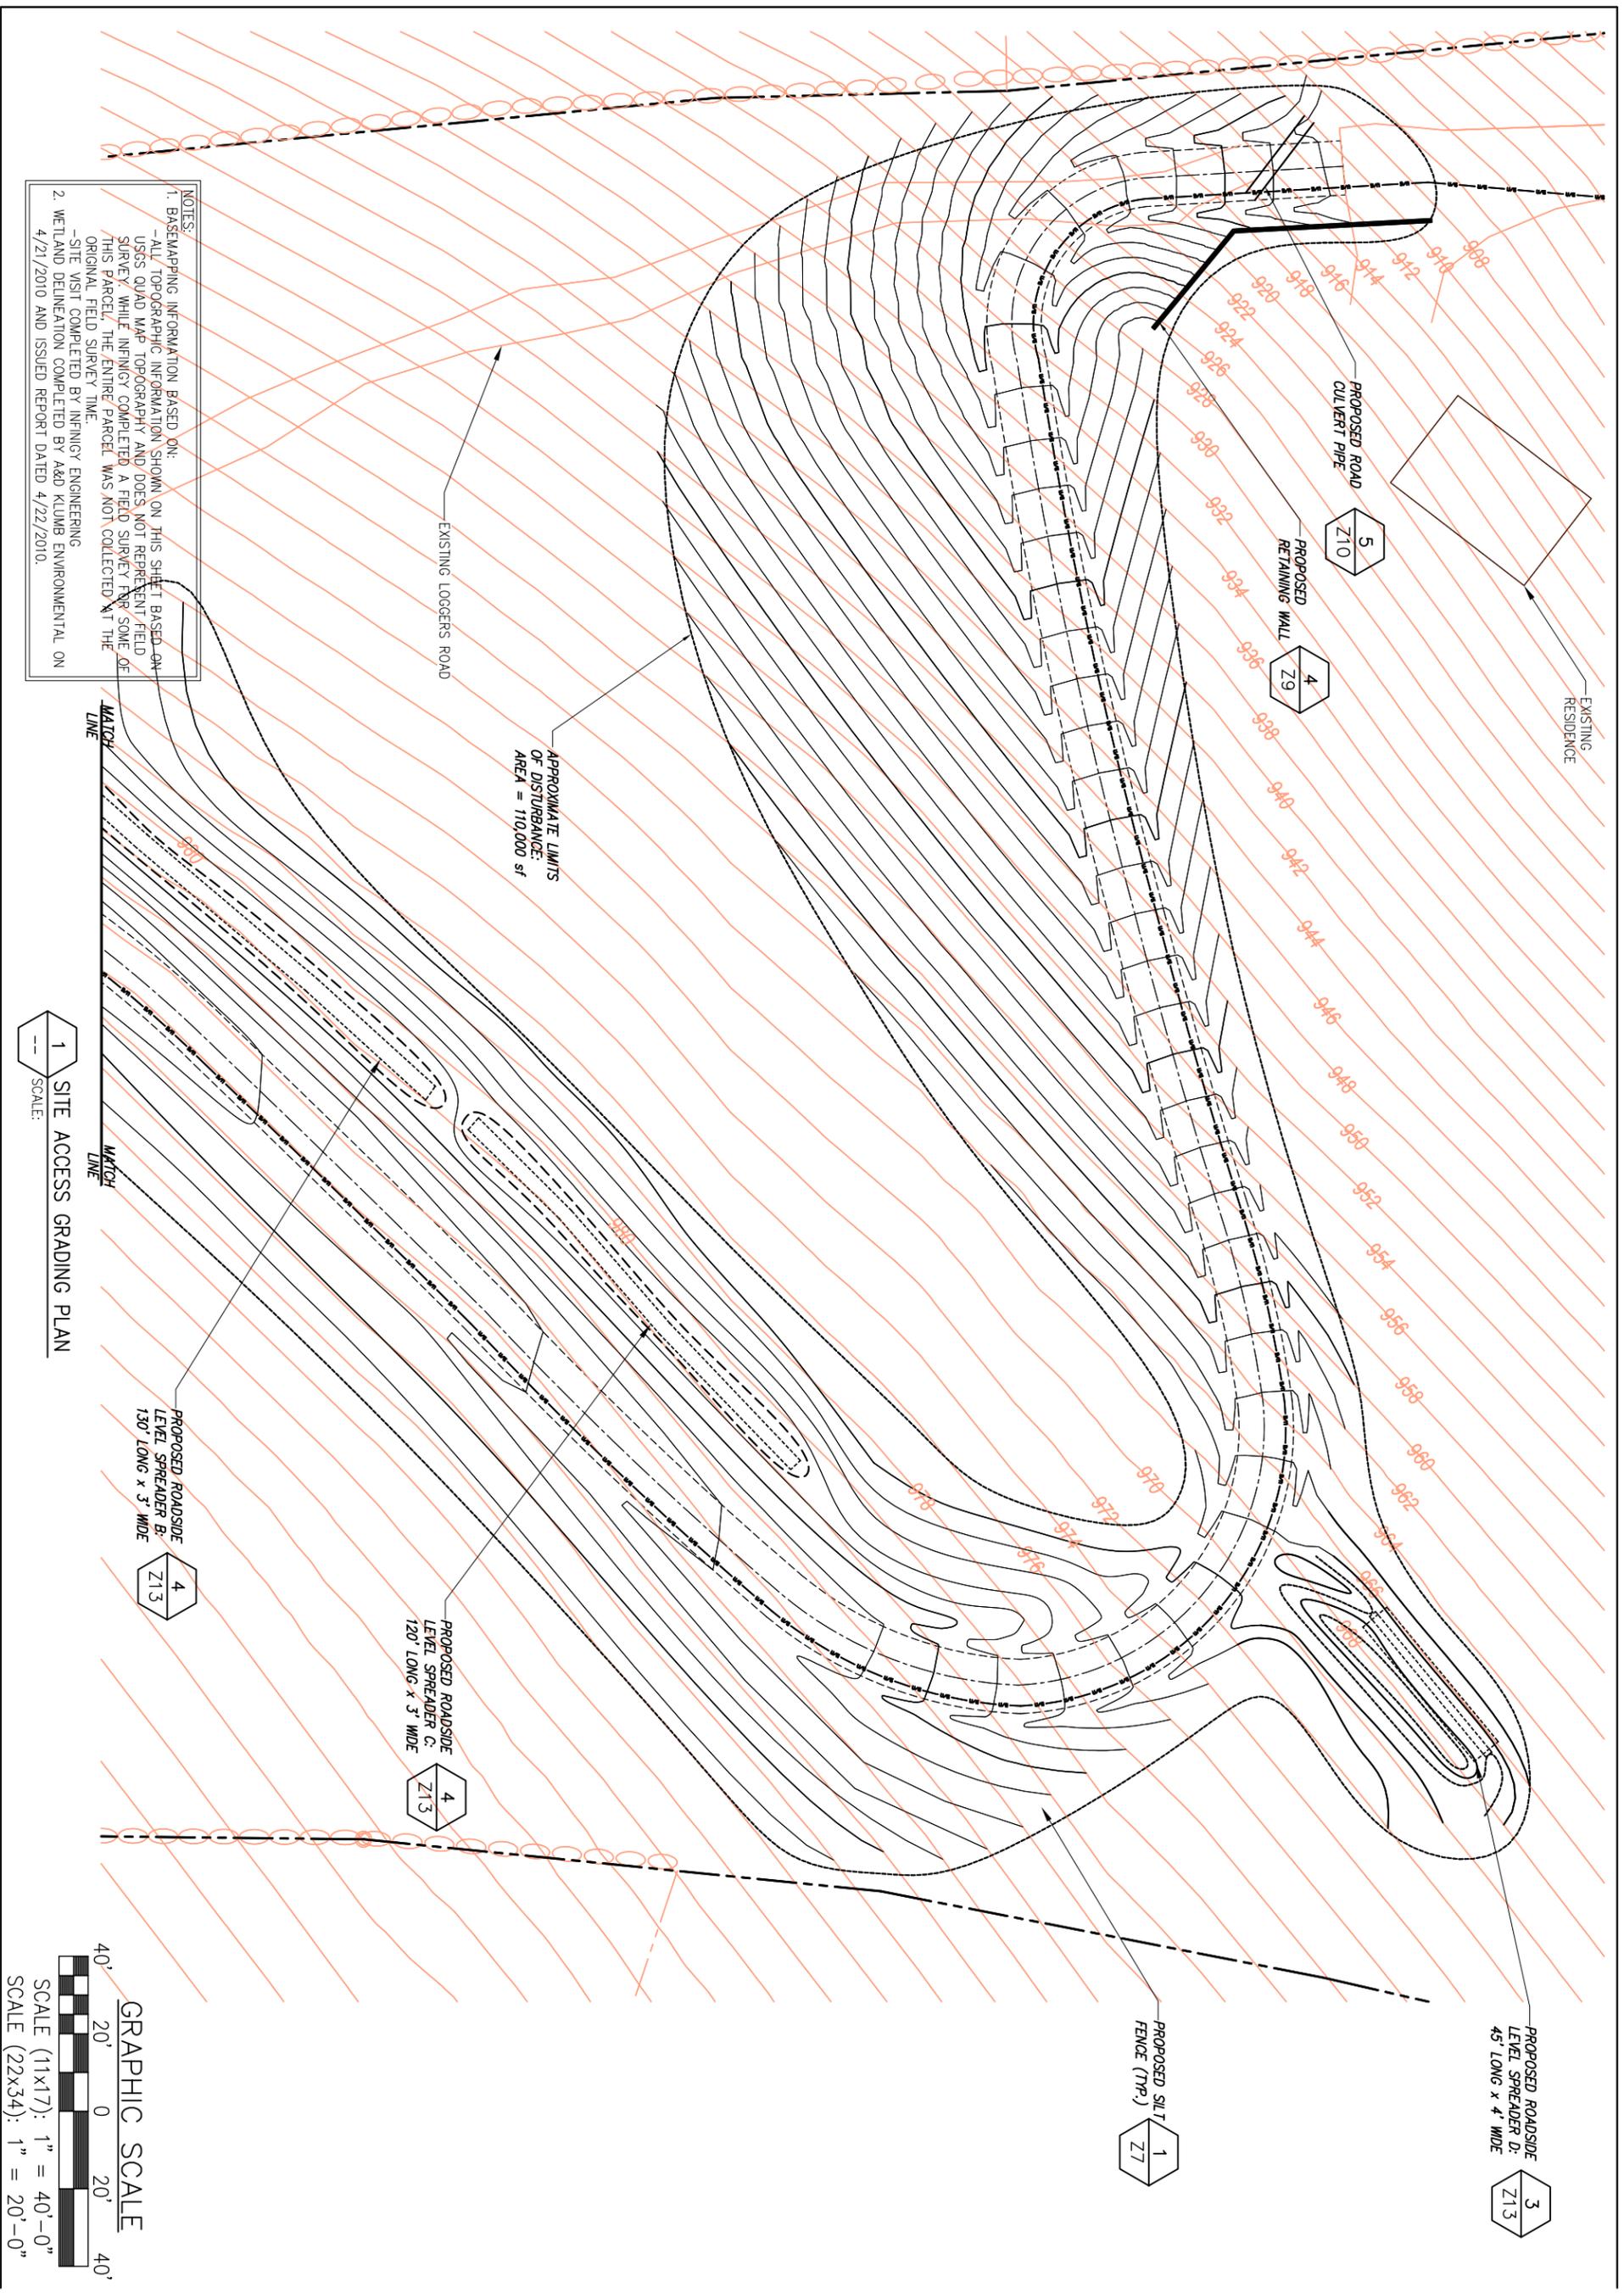

NOTES:  
 1. BASEMAPPING INFORMATION BASED ON:  
 - ALL TOPOGRAPHIC INFORMATION SHOWN ON THIS SHEET BASED ON USGS QUAD MAP TOPOGRAPHY AND DOES NOT REPRESENT FIELD SURVEY. WHILE INFINIGY COMPLETED A FIELD SURVEY FOR SOME OF THIS PARCEL, THE ENTIRE PARCEL WAS NOT COLLECTED AT THE ORIGINAL FIELD SURVEY TIME.  
 - SITE VISIT COMPLETED BY INFINIGY ENGINEERING  
 2. WETLAND DELINEATION COMPLETED BY A&D KLUMB ENVIRONMENTAL ON 4/21/2010 AND ISSUED REPORT DATED 4/22/2010.

1 SITE ACCESS GRADING PLAN  
 SCALE:



**infinigy**  
 engineering & surveying  
 11 Herbert Drive  
 Latham, NY 12110  
 OFFICE: (518) 690-0790  
 FAX: (518) 690-0793


UNAUTHORIZED ALTERATION OR ADDITION TO THIS DOCUMENT IS A VIOLATION OF FEDERAL STATE AND/OR LOCAL LAWS	
10	REVISED PER COMMENTS [MC 09/28/11]
9	REVISED PER COMMENTS [EM 09/12/11]
8	REVISED PER COMMENTS [SB 07/20/11]
7	REV. DATE & E/S [BN 02/14/11]
6	REVISED PER COMMENTS [BN 02/14/11]
5	REVISED PER COMMENTS [BN 07/14/11]
4	REVISED PER COMMENTS [BN 10/19/10]
3	REVISED PER COMMENTS [DW 07/21/10]
2	Submittal / revision
1	April

Drawn: BN Date: 05/23/10  
 Designer: DW Date: 05/23/10  
 Checker: SB Date: 05/23/10  
 Project Number: 226-027  
 Project Title: **GREENFIELD NH1116-A**  
 46 ZEPHYR LAKE ROAD  
 GREENFIELD, NH 03047  
 Prepared For:

**Florida Tower Partners**  
 THIS DOCUMENT IS THE DESIGN PROPERTY AND COPYRIGHT OF INFINIGY ENGINEERING & SURVEYING, PLLC AND FOR THE EXCLUSIVE USE BY THE TITLE CLIENT. ANY DUPLICATION OR USE WITHOUT EXPRESS WRITTEN CONSENT OF THE CREATOR IS STRICTLY PROHIBITED.

Drawing Scale: **AS NOTED**  
 Date: 09/12/11  
**ZD**

Drawing Title: **SITE ACCESS GRADING PLAN**  
 Drawing Number: **Z6**

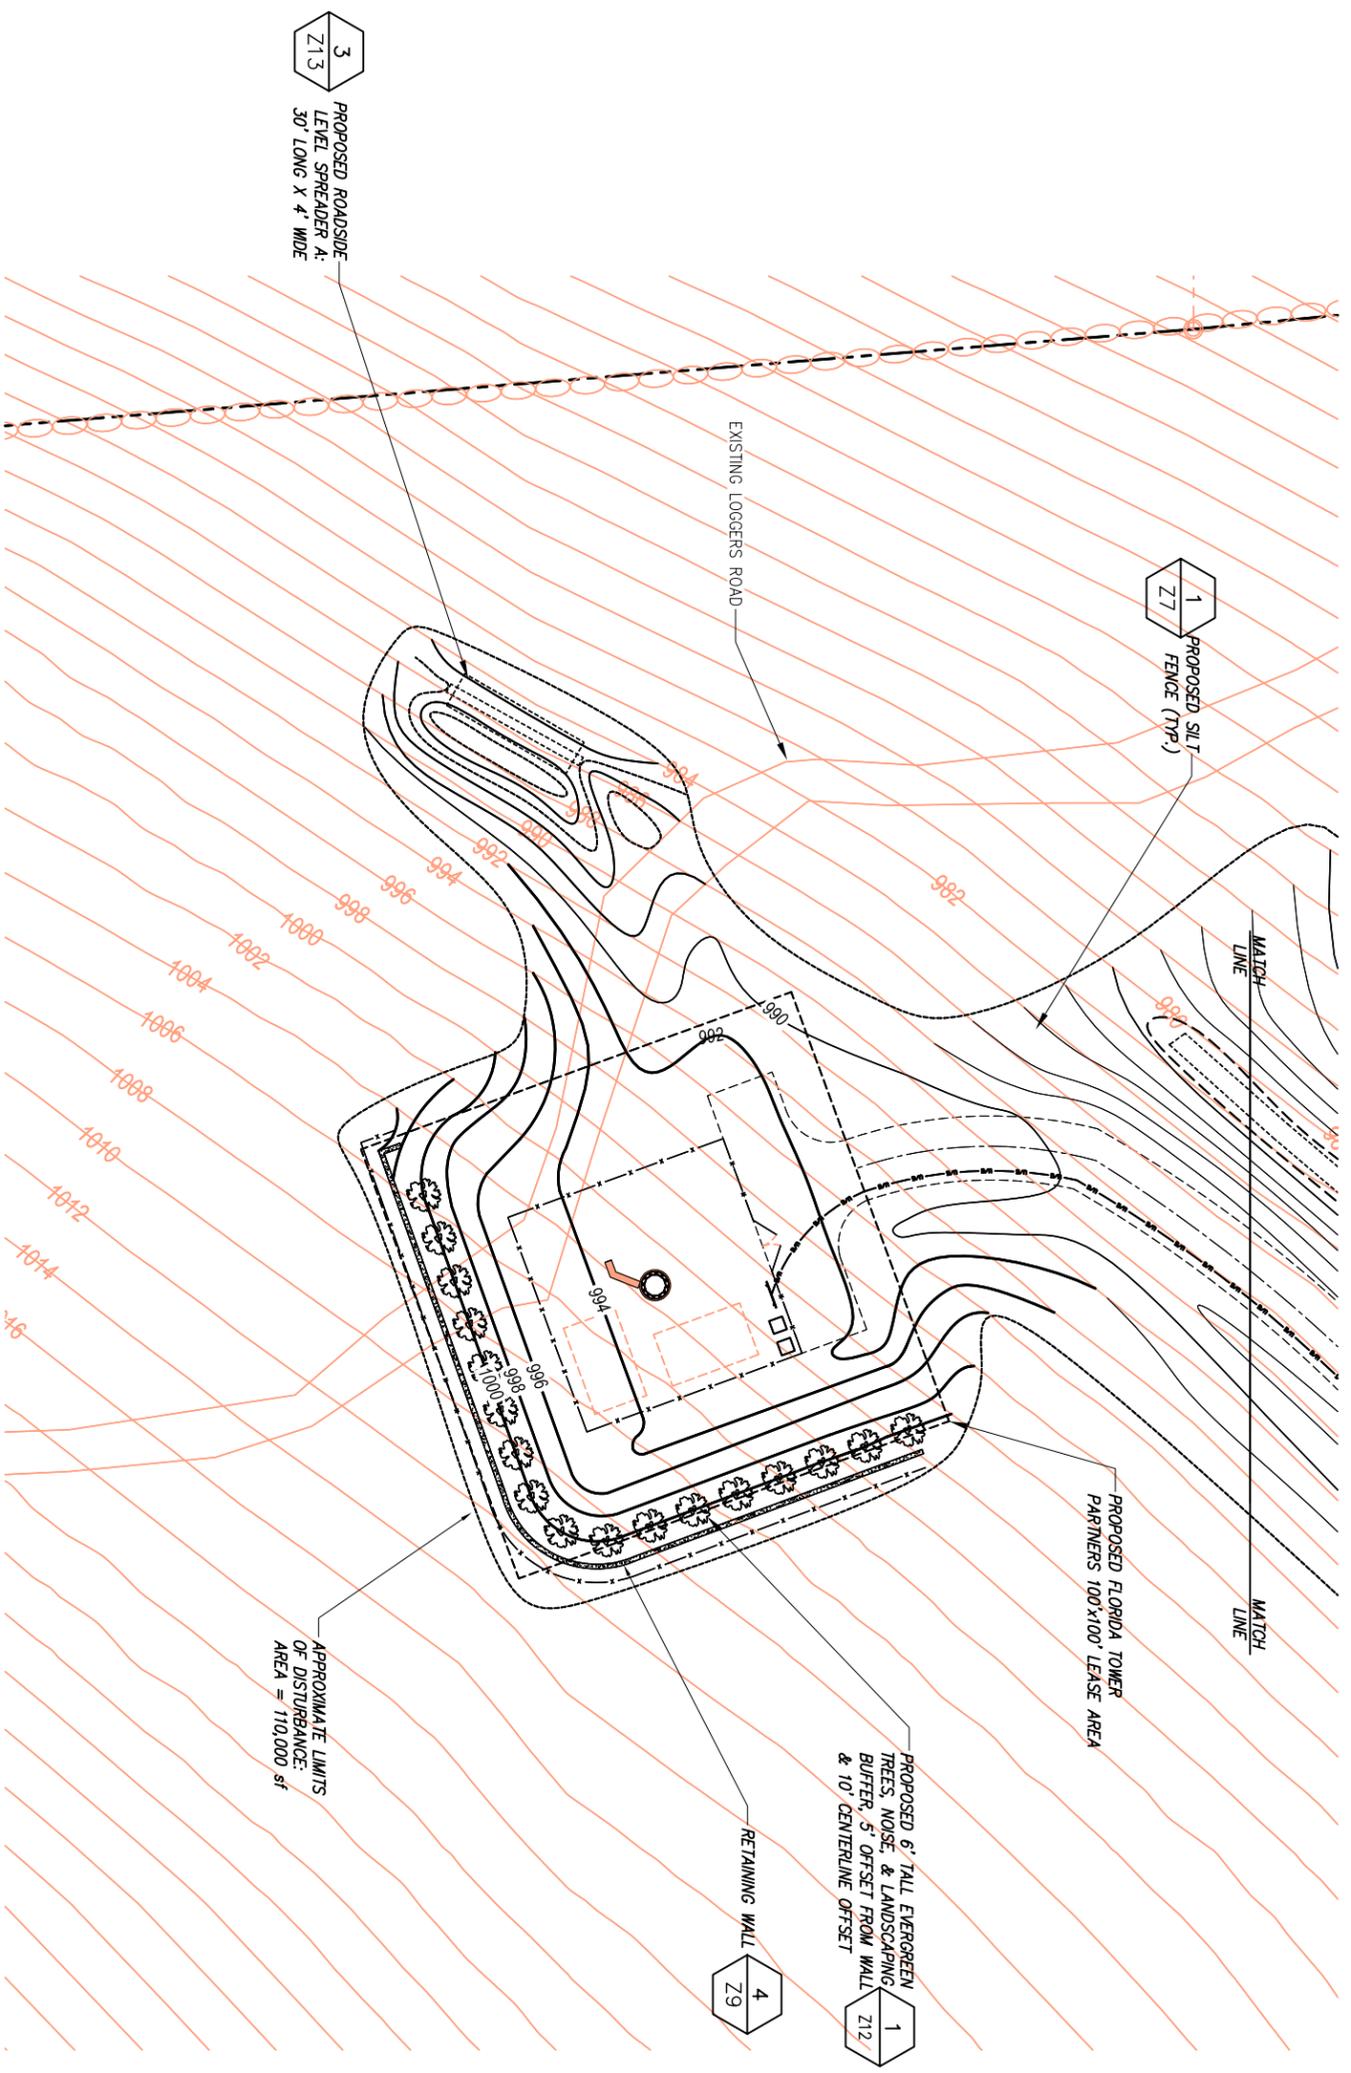

1 SITE ACCESS GRADING PLAN  
SCALE: ---



NOTES:  
1. BASEMAPING INFORMATION BASED ON:  
-ALL TOPOGRAPHIC INFORMATION SHOWN ON THIS SHEET BASED ON USGS QUAD MAP TOPOGRAPHY AND DOES NOT REPRESENT FIELD SURVEY. WHILE INFINGY COMPLETED A FIELD SURVEY FOR SOME OF THIS PARCEL, THE ENTIRE PARCEL WAS NOT COLLECTED AT THE ORIGINAL FIELD SURVEY TIME.  
-SITE VISIT COMPLETED BY INFINGY ENGINEERING  
2. WETLAND DELINEATION COMPLETED BY A&D KLUMB ENVIRONMENTAL ON 4/21/2010 AND ISSUED REPORT DATED 4/22/2010.

**infinigy**  
engineering & surveying  
11 Herbert Drive  
Latham, NY 12110  
OFFICE: (518) 690-0790  
FAX: (518) 690-0793

UNAUTHORIZED ALTERATION OR ADDITION TO THIS DOCUMENT IS A VIOLATION OF APPLICABLE STATE AND/OR LOCAL LAWS

No.	Submitted / Revision	Appr'd	Date
1	REVISED PER COMMENTS	BNM	02/24/11
2	REVISED PER COMMENTS	BNM	07/14/11
3	REVISED PER COMMENTS	BNM	10/19/10
4	REVISED PER COMMENTS	BNM	07/21/10
5	REVISED PER COMMENTS	BNM	02/24/11
6	REVISED PER COMMENTS	BNM	02/24/11
7	REVISED PER COMMENTS	BNM	02/24/11
8	REVISED PER COMMENTS	BNM	07/20/11
9	REVISED PER COMMENTS	BNM	09/12/11
10	REVISED PER ALTERNATE	BNM	09/28/11

Drawn: BNM Date: 06/23/10  
 Designer: BNM Date: 06/23/10  
 Checker: SB Date: 06/23/10  
 Project Number: 226-027

Project Title  
**GREENFIELD**  
NH1116-A  
46 ZEPHYR LAKE ROAD  
GREENFIELD, NH 03047  
Prepared For

**Florida Tower Partners**  
THIS DOCUMENT IS THE DESIGN PROPERTY AND COPYRIGHT OF INFINGY ENGINEERING & SURVEYING, PLLC AND FOR THE EXCLUSIVE USE BY THE TITLE CLIENT. ANY DUPLICATION OR USE WITHOUT EXPRESS WRITTEN CONSENT OF THE CREATOR IS STRICTLY PROHIBITED.

Drawing Scale:  
AS NOTED  
Date:  
09/12/11  
**ZD**

Drawing Title  
**COMPOUND GRADING PLAN**  
Drawing Number  
**Z6A**

UNAUTHORIZED ALTERATION OR ADDITION TO THIS DOCUMENT IS A VIOLATION OF APPLICABLE STATE AND/OR LOCAL LAWS

1	REVISION PER COMMENTS	BNM	09/26/11
2	REVISION PER COMMENTS	BNM	09/26/11
3	REVISION PER COMMENTS	BNM	09/26/11
4	REVISION PER COMMENTS	BNM	09/26/11
5	REVISION PER COMMENTS	BNM	09/26/11
6	REVISION PER COMMENTS	BNM	02/24/11
7	REV. DONE & E/S	SNB	02/24/11
8	REVISION PER COMMENTS	SNB	07/20/11
9	REVISION PER COMMENTS	BNM	09/12/11
10	REVISION PER ALTERNATE	BNM	09/26/11
11	REVISION PER COMMENTS	BNM	09/26/11
12	REVISION PER COMMENTS	BNM	09/26/11
13	REVISION PER COMMENTS	BNM	10/19/10
14	REVISION PER COMMENTS	BNM	07/21/10

Drawn: BNM Date: 06/23/10  
 Designer: BNM Date: 06/23/10  
 Checker: SNB Date: 06/23/10

Project Number: 226-027


Project Title:  
**GREENFIELD**  
**NH1116-A**  
 46 ZEPHYR LAKE ROAD  
 GREENFIELD, NH 03047

**Florida Tower Partners**


THIS DOCUMENT IS THE DESIGN PROPERTY AND COPYRIGHT OF INFINIGY ENGINEERING & SURVEYING, PLLC AND FOR THE EXCLUSIVE USE BY THE TITLE CLIENT. ANY DUPLICATION OR USE WITHOUT EXPRESS WRITTEN CONSENT OF THE CREATOR IS STRICTLY PROHIBITED.


Drawing Scale:  
 AS NOTED  
 Date: 09/12/11  
**ZD**

Drawing Title:  
**ALTERNATE GRADING PLAN**  
 Drawing Number:  
**Z5 ALT**

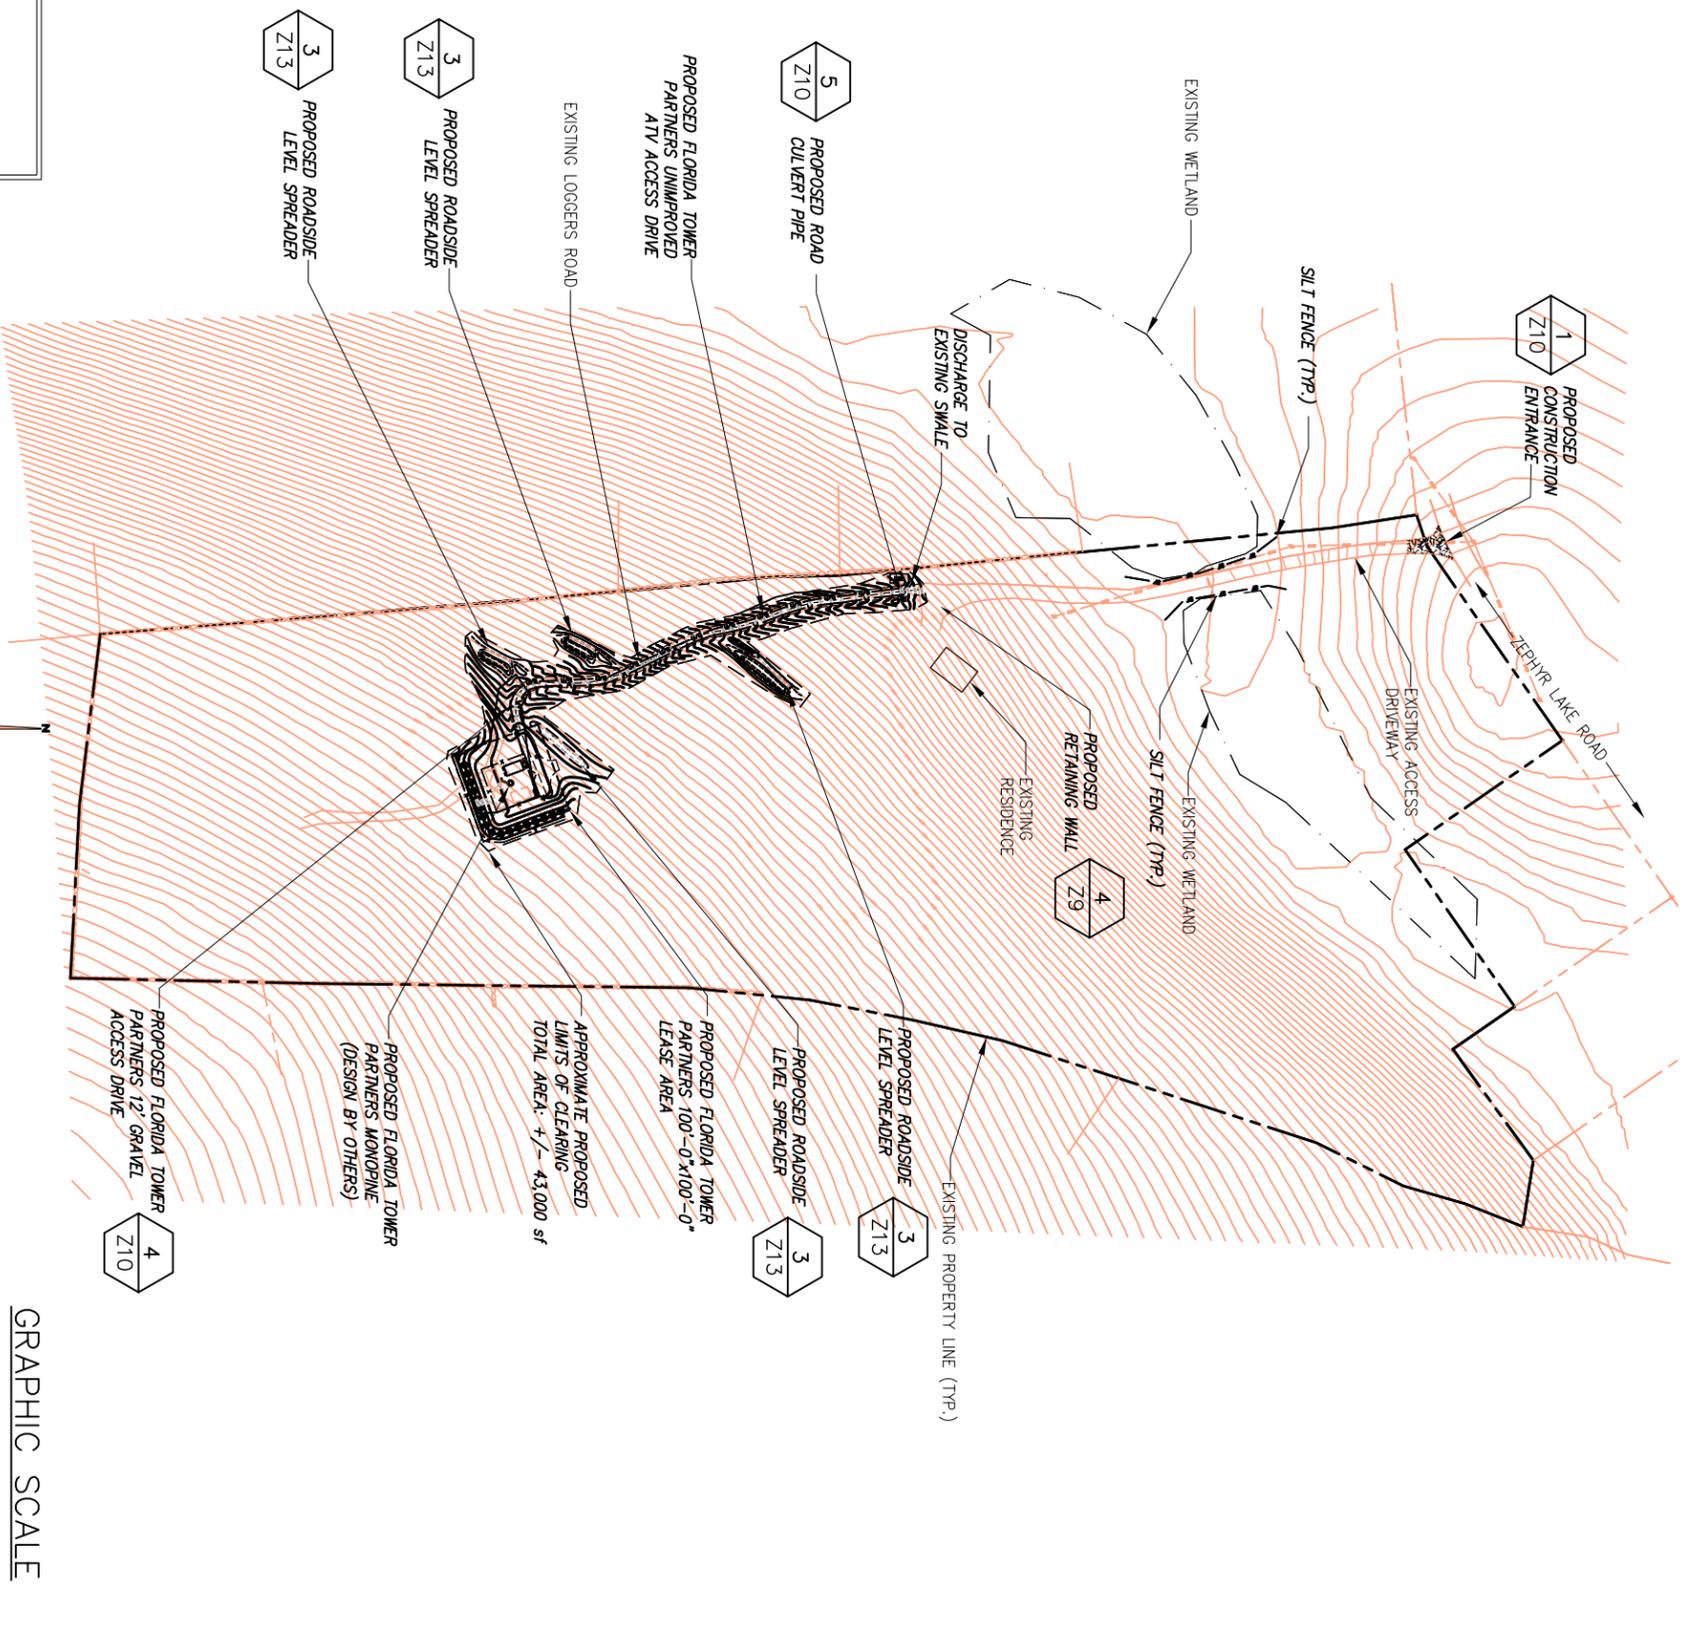

NOTES:  
 1. BASEMAPMING INFORMATION BASED ON:  
 - ALL TOPOGRAPHIC INFORMATION SHOWN ON THIS SHEET BASED ON USGS QUAD MAP TOPOGRAPHY AND DOES NOT REPRESENT FIELD SURVEY. WHILE INFINIGY COMPLETED A FIELD SURVEY FOR SOME OF THIS PARCEL, THE ENTIRE PARCEL WAS NOT COLLECTED AT THE ORIGINAL FIELD SURVEY TIME.  
 - SITE VISIT COMPLETED BY INFINIGY ENGINEERING  
 2. WETLAND DELINEATION COMPLETED BY A&D KLUMB ENVIRONMENTAL ON 4/21/2010 AND ISSUED REPORT DATED 4/22/2010.

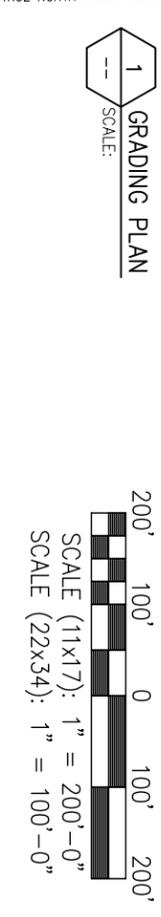


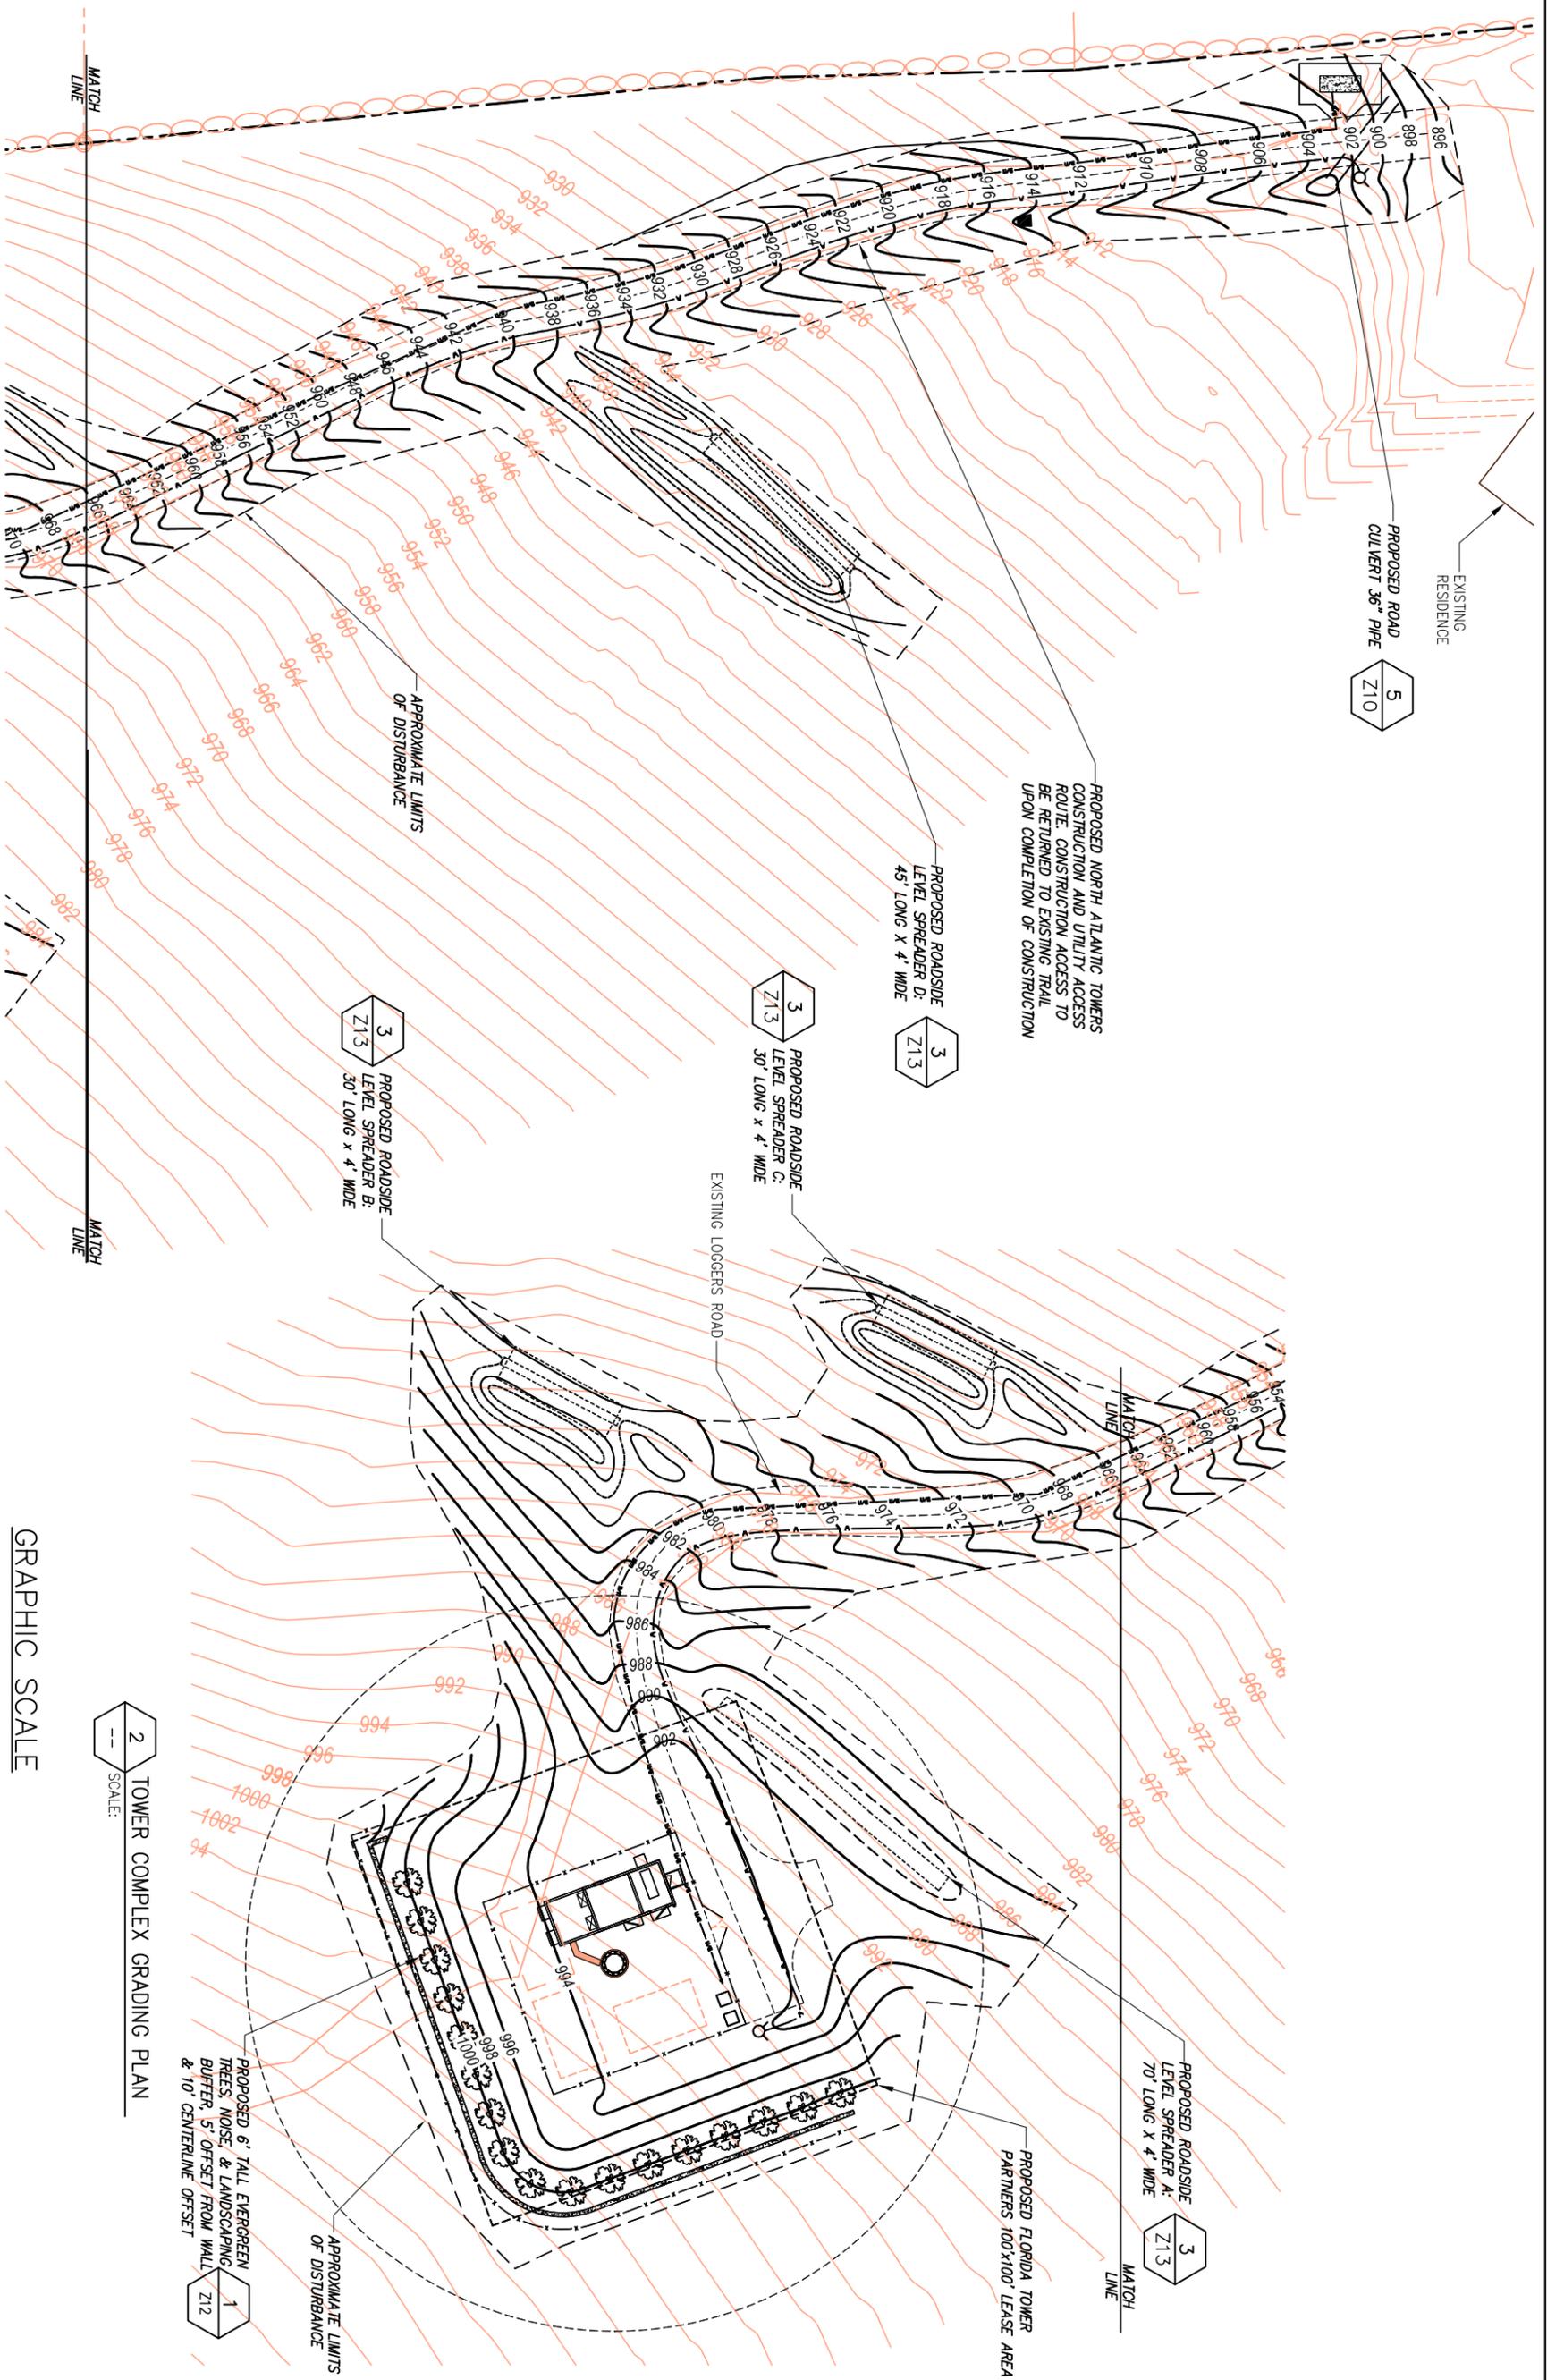

BASEMAPMING PREPARED FROM A SITE WALK PERFORMED BY INFINIGY ENGINEERING ON 1/11/10, AND A SURVEY PERFORMED BY VS LAND DATA DATED 3/30/10.

1 ACCESS ROAD GRADING PLAN SCALE: 1" = 20'-0"

GRAPHIC SCALE

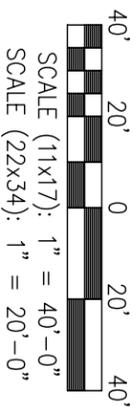

2 TOWER COMPLEX GRADING PLAN SCALE: 1" = 20'-0"

**infinigy**  
 engineering & surveying  
 11 Herbert Drive  
 Latham, NY 12110  
 OFFICE: (518) 690-0790  
 FAX: (518) 690-0793

UNAUTHORIZED ALTERATION OR ADDITION TO THIS DOCUMENT IS A VIOLATION OF APPLICABLE STATE AND/OR LOCAL LAWS

1. REVISED PER COMMENTS [unclear] 09/26/11
2. REVISED PER COMMENTS [unclear] 09/26/11
Drawn: [unclear] Date: 06/27/10  
 Design: [unclear] Date: 06/27/10  
 Checked: [unclear] Date: 06/27/10

Project Number: 226-027

Project Title: GREENFIELD NH1116-A

Prepared For: 46 ZEPHYR LAKE ROAD GREENFIELD, NH 03047

**Florida Tower Partners**

THIS DOCUMENT IS THE DESIGN PROPERTY AND COPYRIGHT OF INFINIGY ENGINEERING & SURVEYING, PLLC AND FOR THE EXCLUSIVE USE BY THE TITLE CLIENT. ANY DUPLICATION OR USE WITHOUT EXPRESS WRITTEN CONSENT OF THE CREATOR IS STRICTLY PROHIBITED.

Drawing Title: **REDUCED GRADING PLAN**

Drawing Scale: AS NOTED

Date: 09/12/11

**ZD**

Drawing Number: **Z6 ALT**