


**DRIVEWAY PLAN**

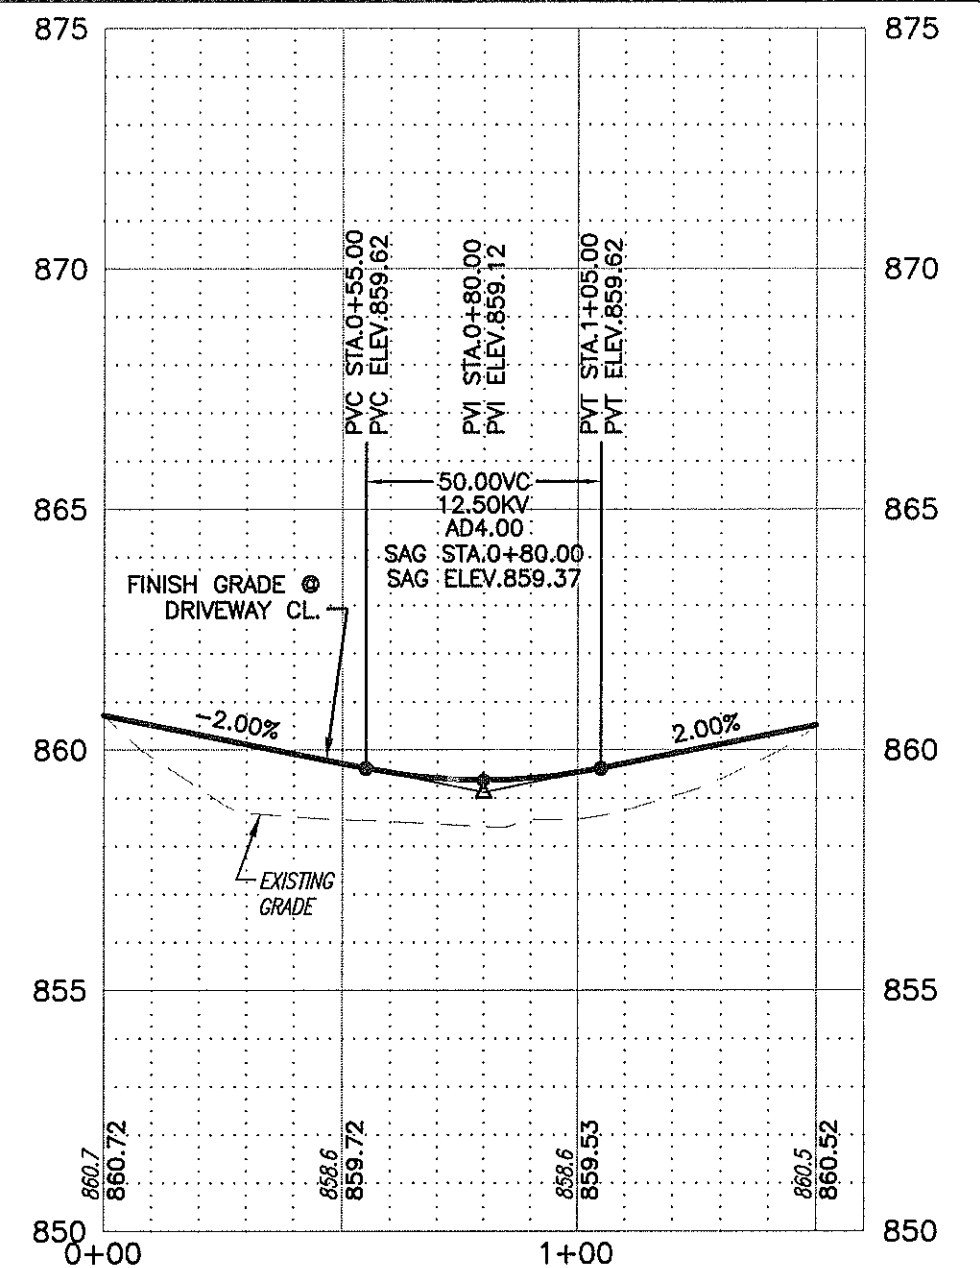


**DRIVEWAY PROFILE**


**LOT 1**  
**PROPOSED DRIVEWAY PLAN & PROFILE**  
**PREPARED FOR:**

**BRETT W. VAUGHN**  
**TAX MAP PARCEL R7-2-1**  
**EAST ROAD**  
**GREENFIELD, NEW HAMPSHIRE**

SCALE: 1" = 40' MAY 6, 2020

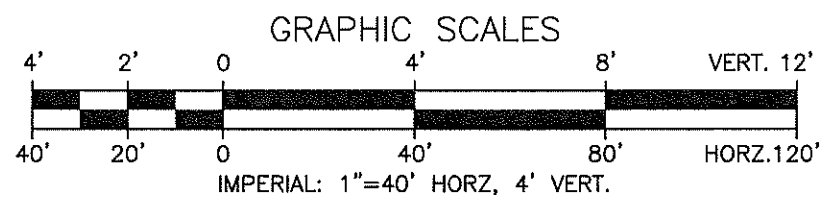


Surveying ♦ Engineering ♦ Land Planning ♦ Permitting ♦ Septic Designs

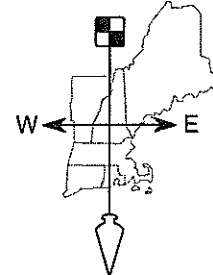


**FIELDSTONE**  
**LAND CONSULTANTS, PLLC**

206 Elm Street, Milford, NH 03055  
Phone: (603) 672-5456 Fax: (603) 413-5456  
www.FieldstoneLandConsultants.com

REV.	DATE	DESCRIPTION	C/O	DR	CK

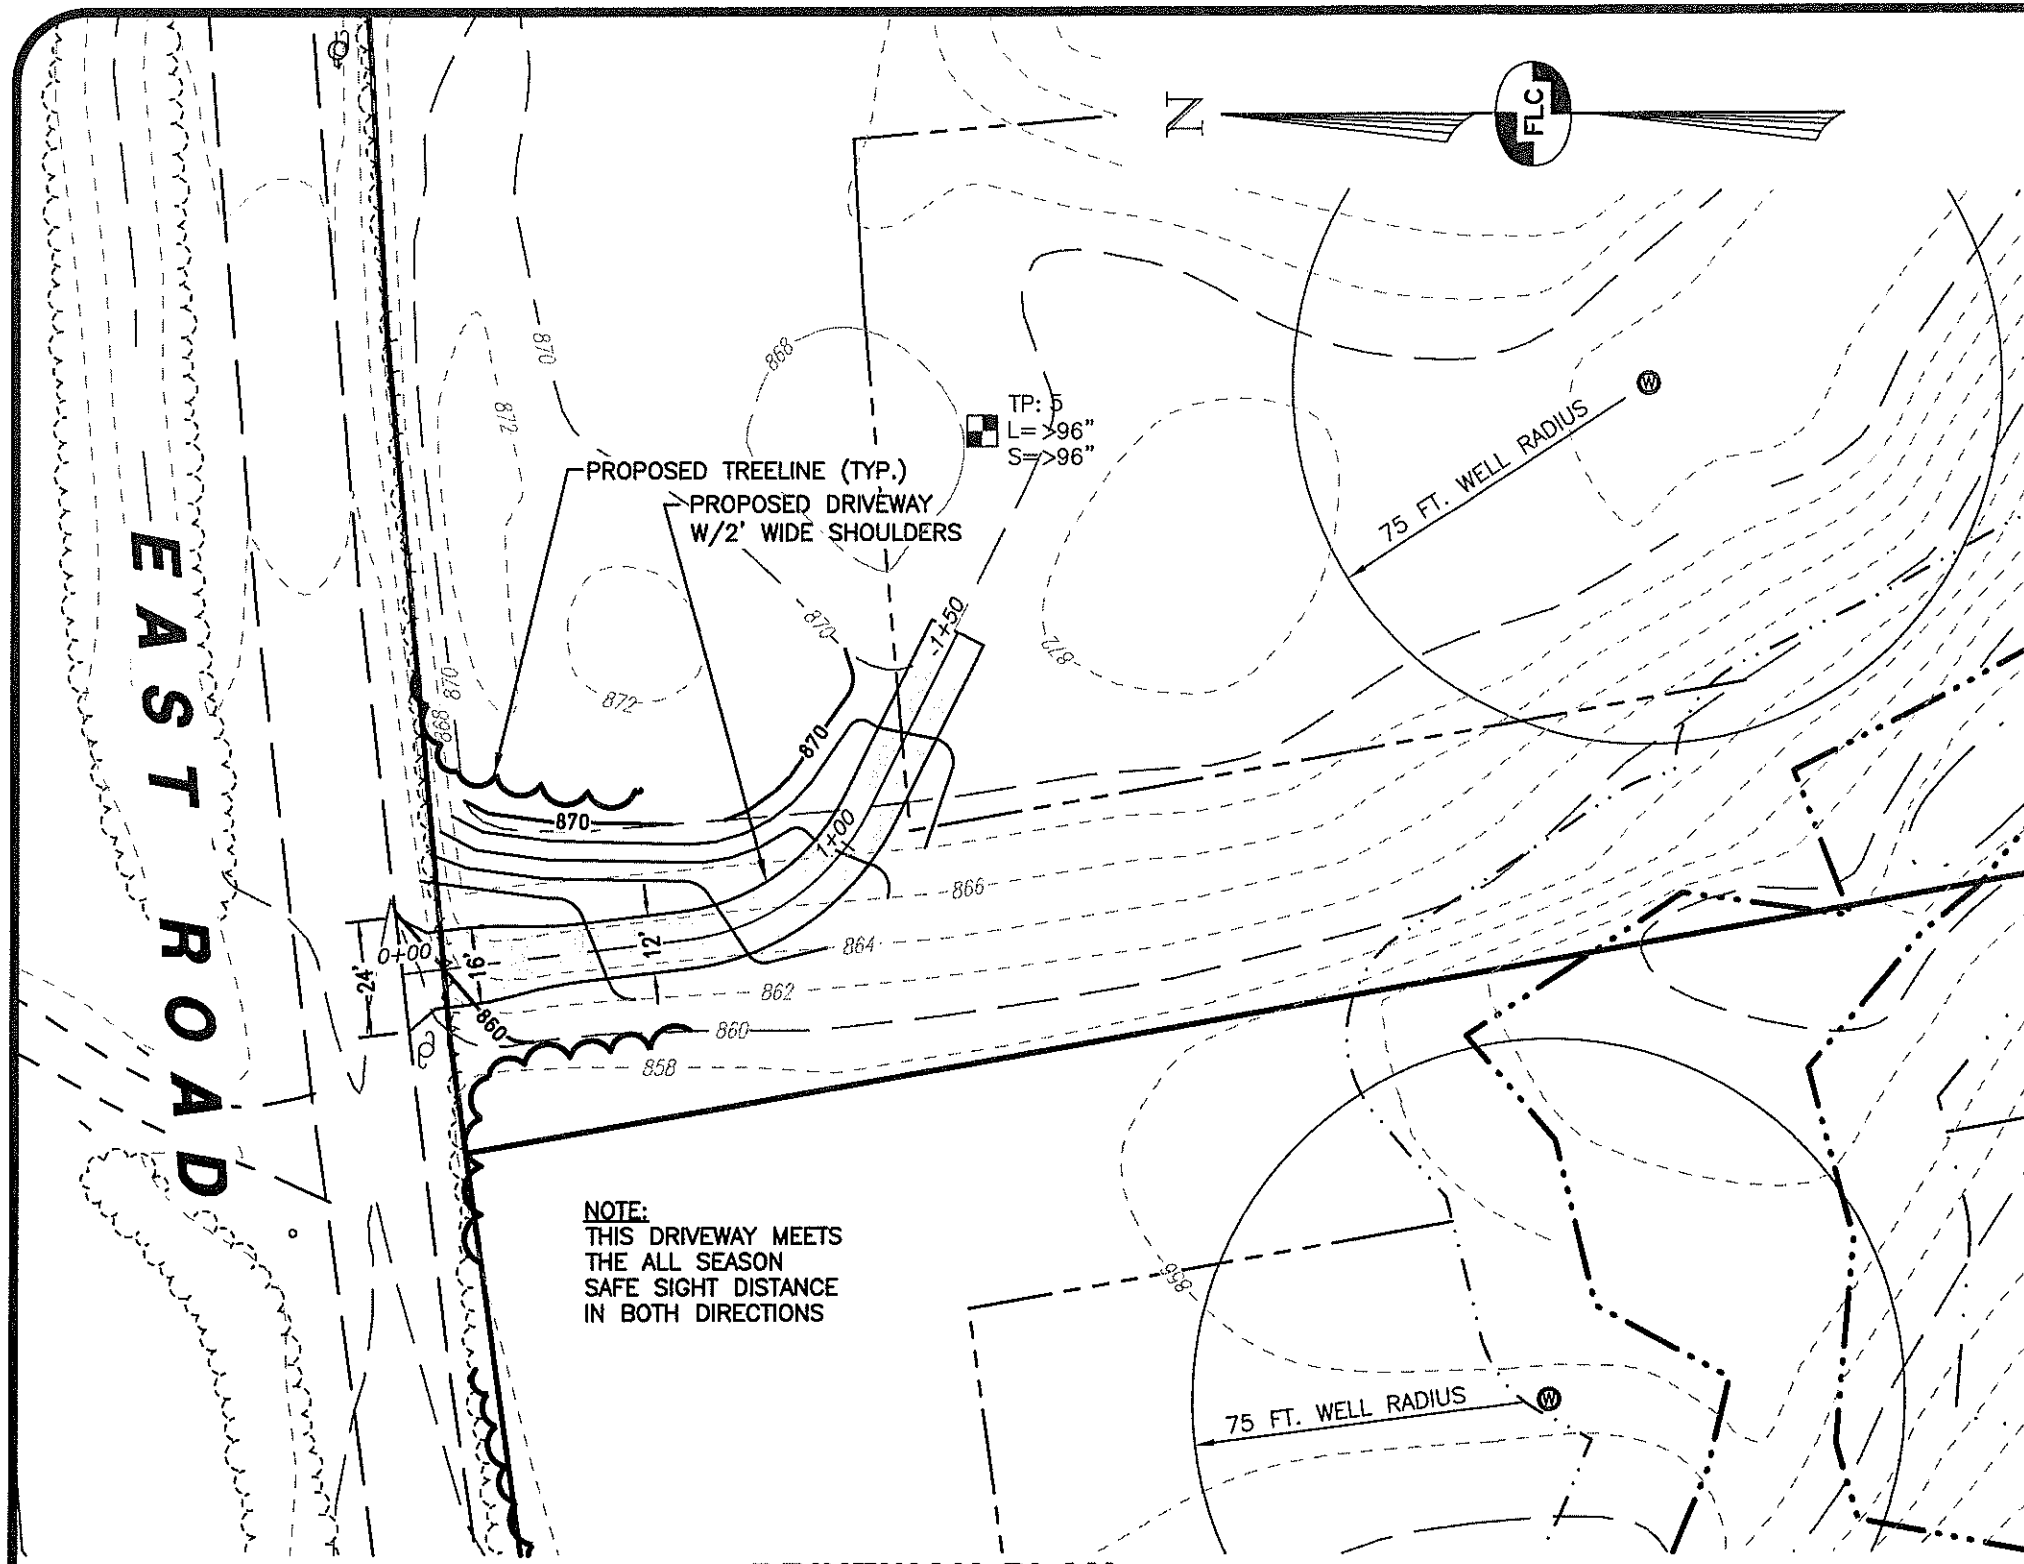

**DRIVEWAY PLAN**

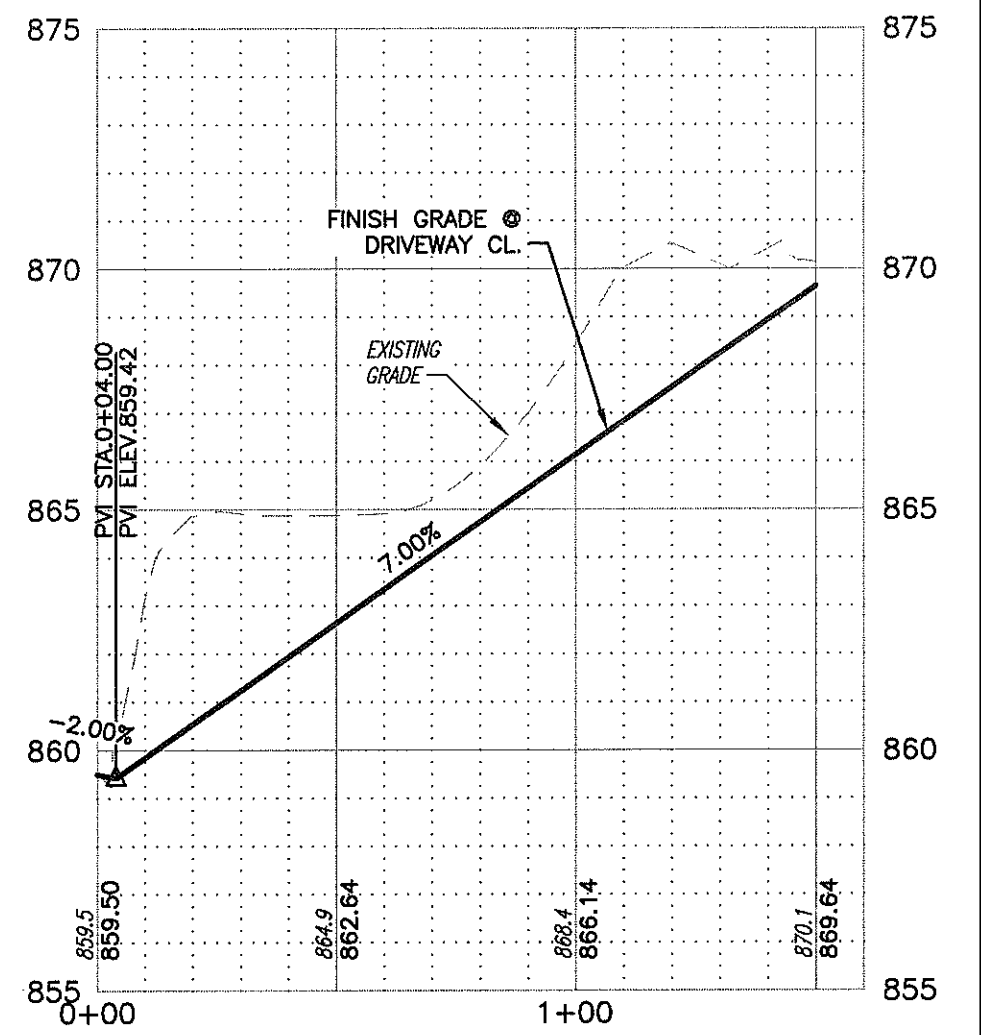


**DRIVEWAY PROFILE**


**LOT 2**  
**PROPOSED DRIVEWAY PLAN & PROFILE**  
**PREPARED FOR:**

**BRETT W. VAUGHN**  
**TAX MAP PARCEL R7-2-2**  
**EAST ROAD**  
**GREENFIELD, NEW HAMPSHIRE**

SCALE: 1" = 40' MAY 6, 2020

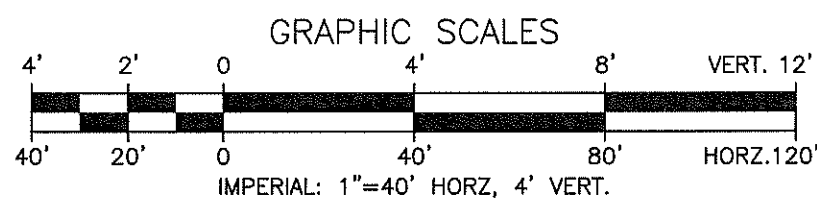


Surveying ♦ Engineering ♦ Land Planning ♦ Permitting ♦ Septic Designs

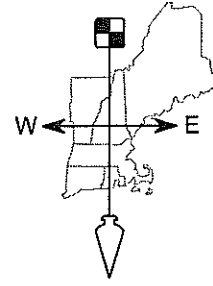


**FIELDSTONE**  
**LAND CONSULTANTS, PLLC**

206 Elm Street, Milford, NH 03055  
Phone: (603) 672-5456 Fax: (603) 413-5456  
www.FieldstoneLandConsultants.com

REV.	DATE	DESCRIPTION	C/O	DR	CK

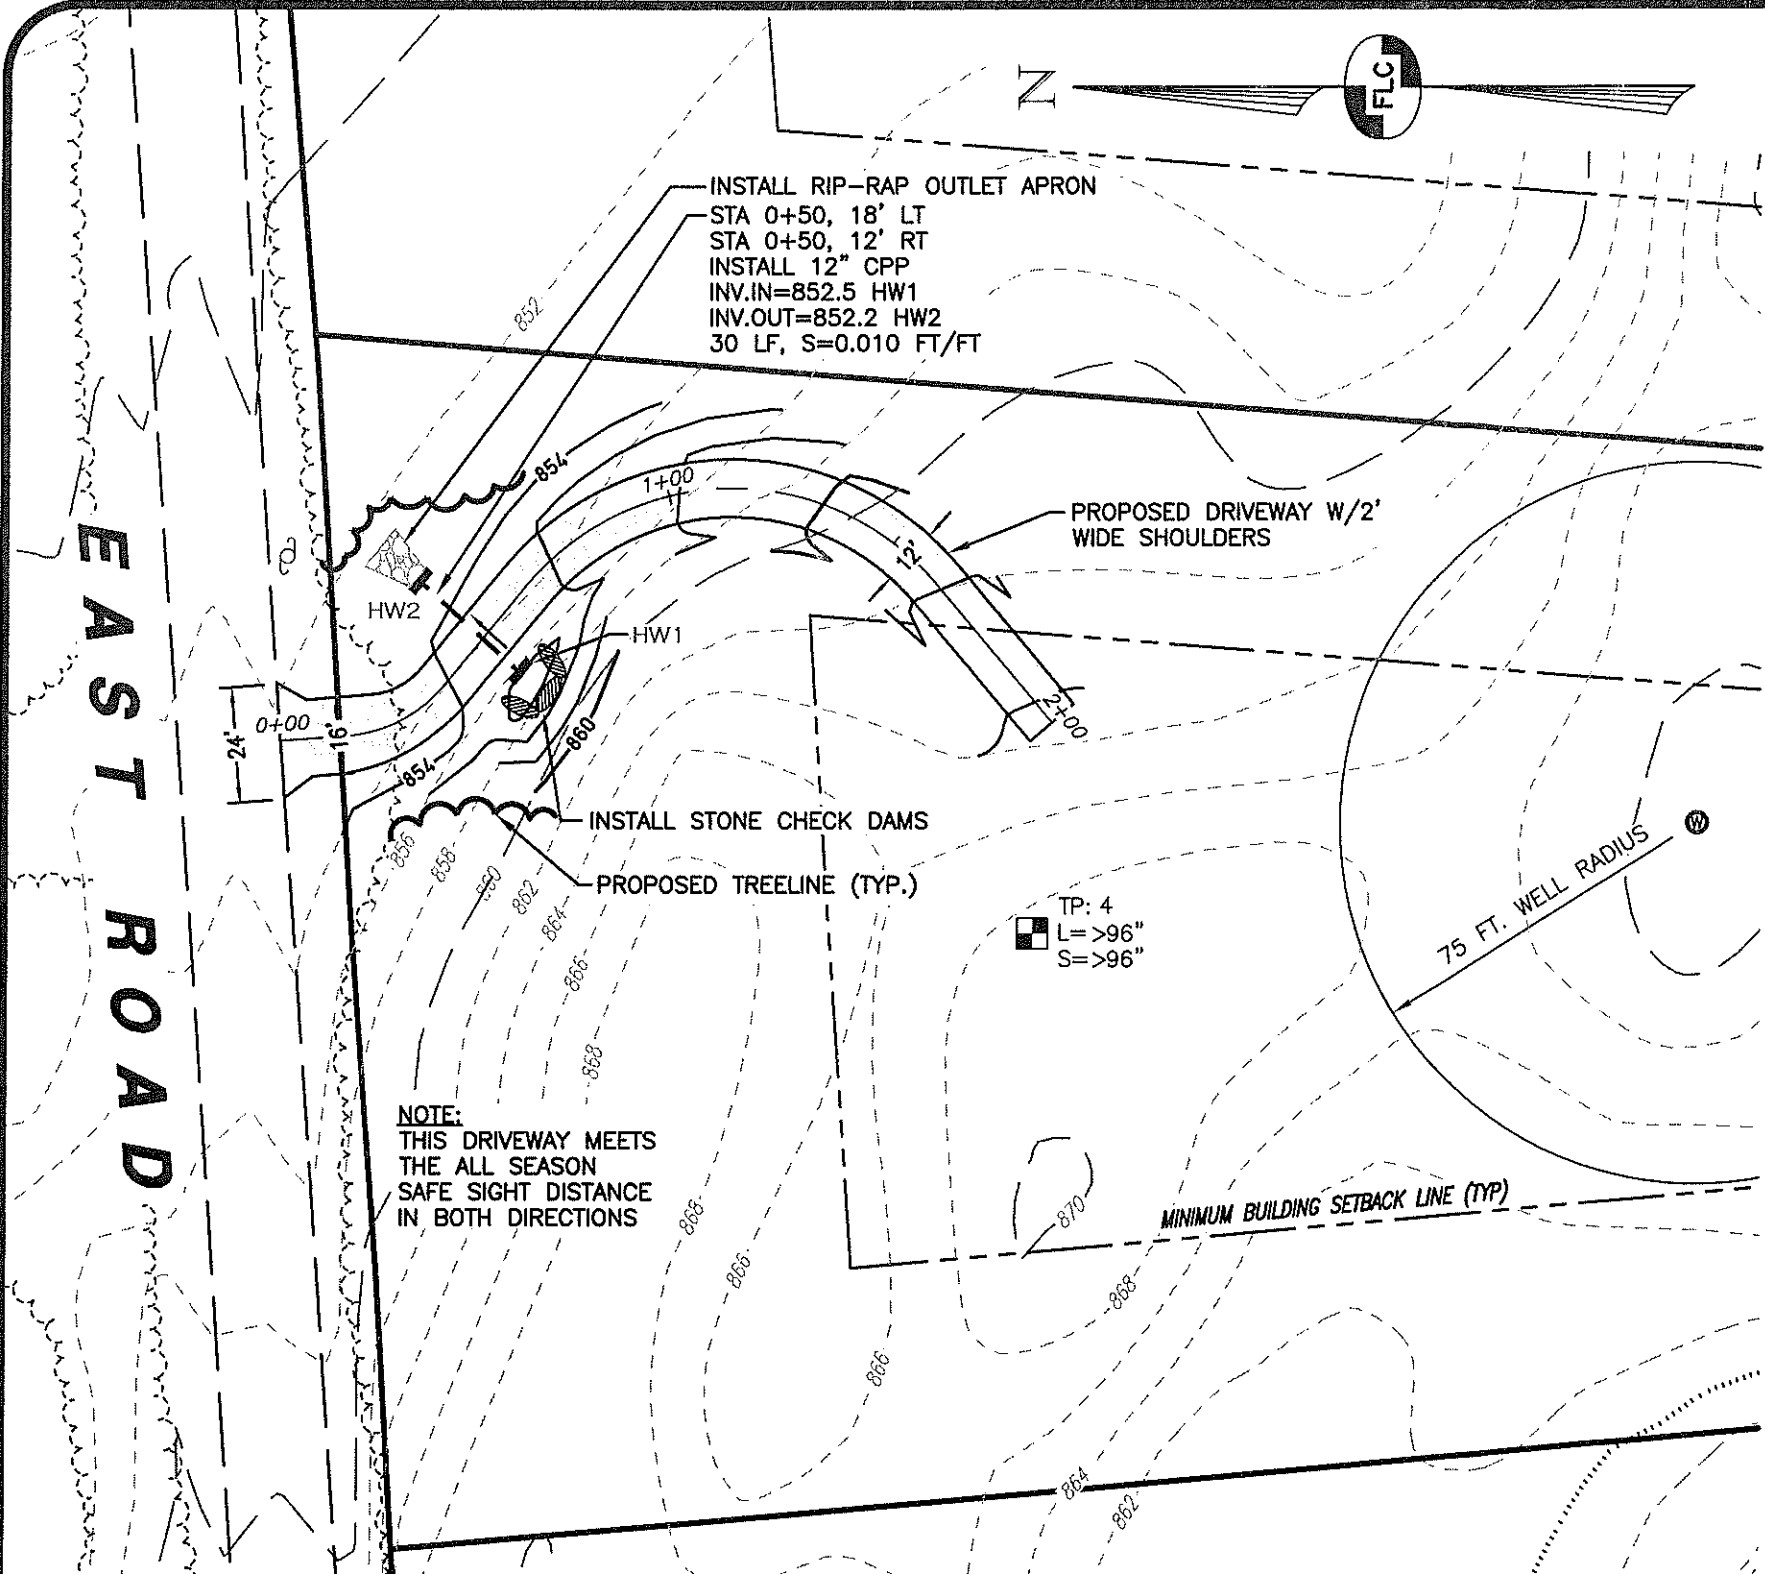

**DRIVEWAY PLAN**

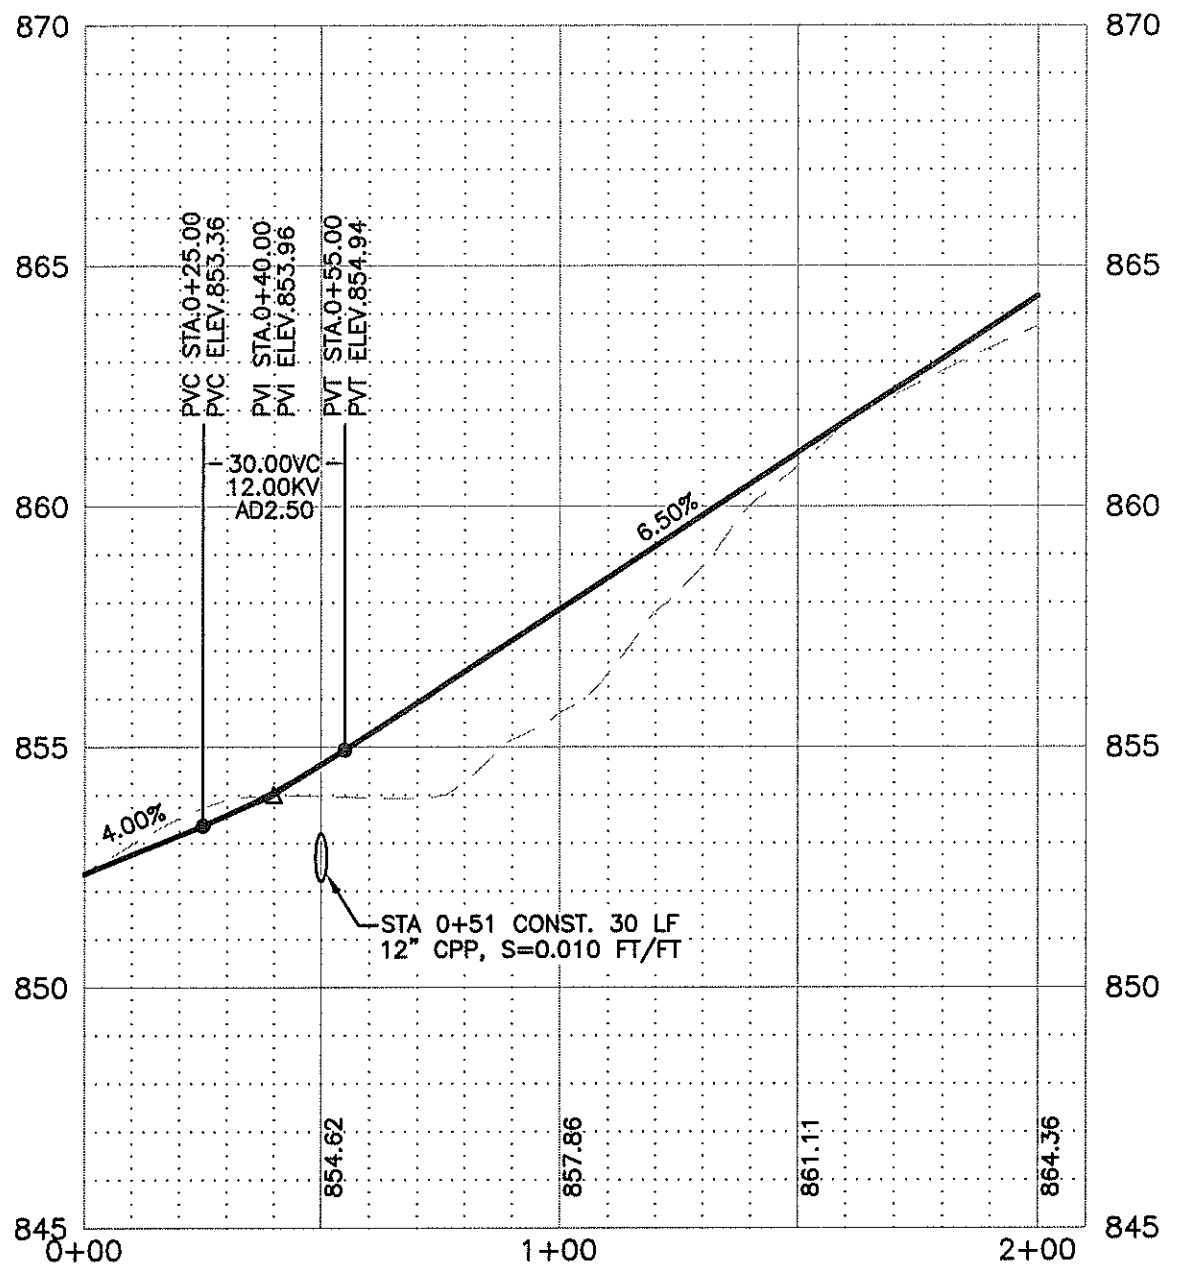

**DRIVEWAY PROFILE**

**LOT 3  
PROPOSED DRIVEWAY PLAN & PROFILE  
PREPARED FOR:**


**BRETT W. VAUGHN**

**TAX MAP PARCEL R7-2-3  
EAST ROAD**


**GREENFIELD, NEW HAMPSHIRE**

SCALE: 1" = 40'

MAY 6, 2020

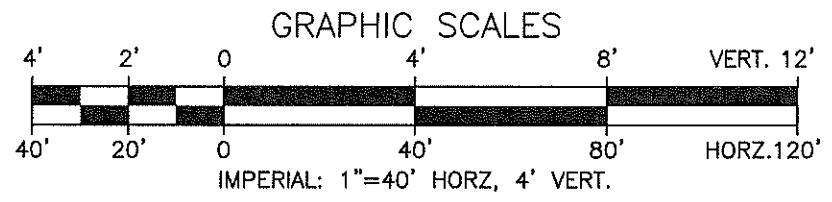


Surveying ♦ Engineering ♦ Land Planning ♦ Permitting ♦ Septic Designs

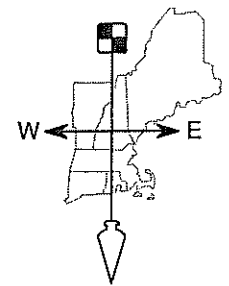


**FIELDSTONE**  
LAND CONSULTANTS, PLLC

206 Elm Street, Milford, NH 03055  
Phone: (603) 672-5456 Fax: (603) 413-5456  
www.FieldstoneLandConsultants.com

REV.	DATE	DESCRIPTION	C/O	DR	CK

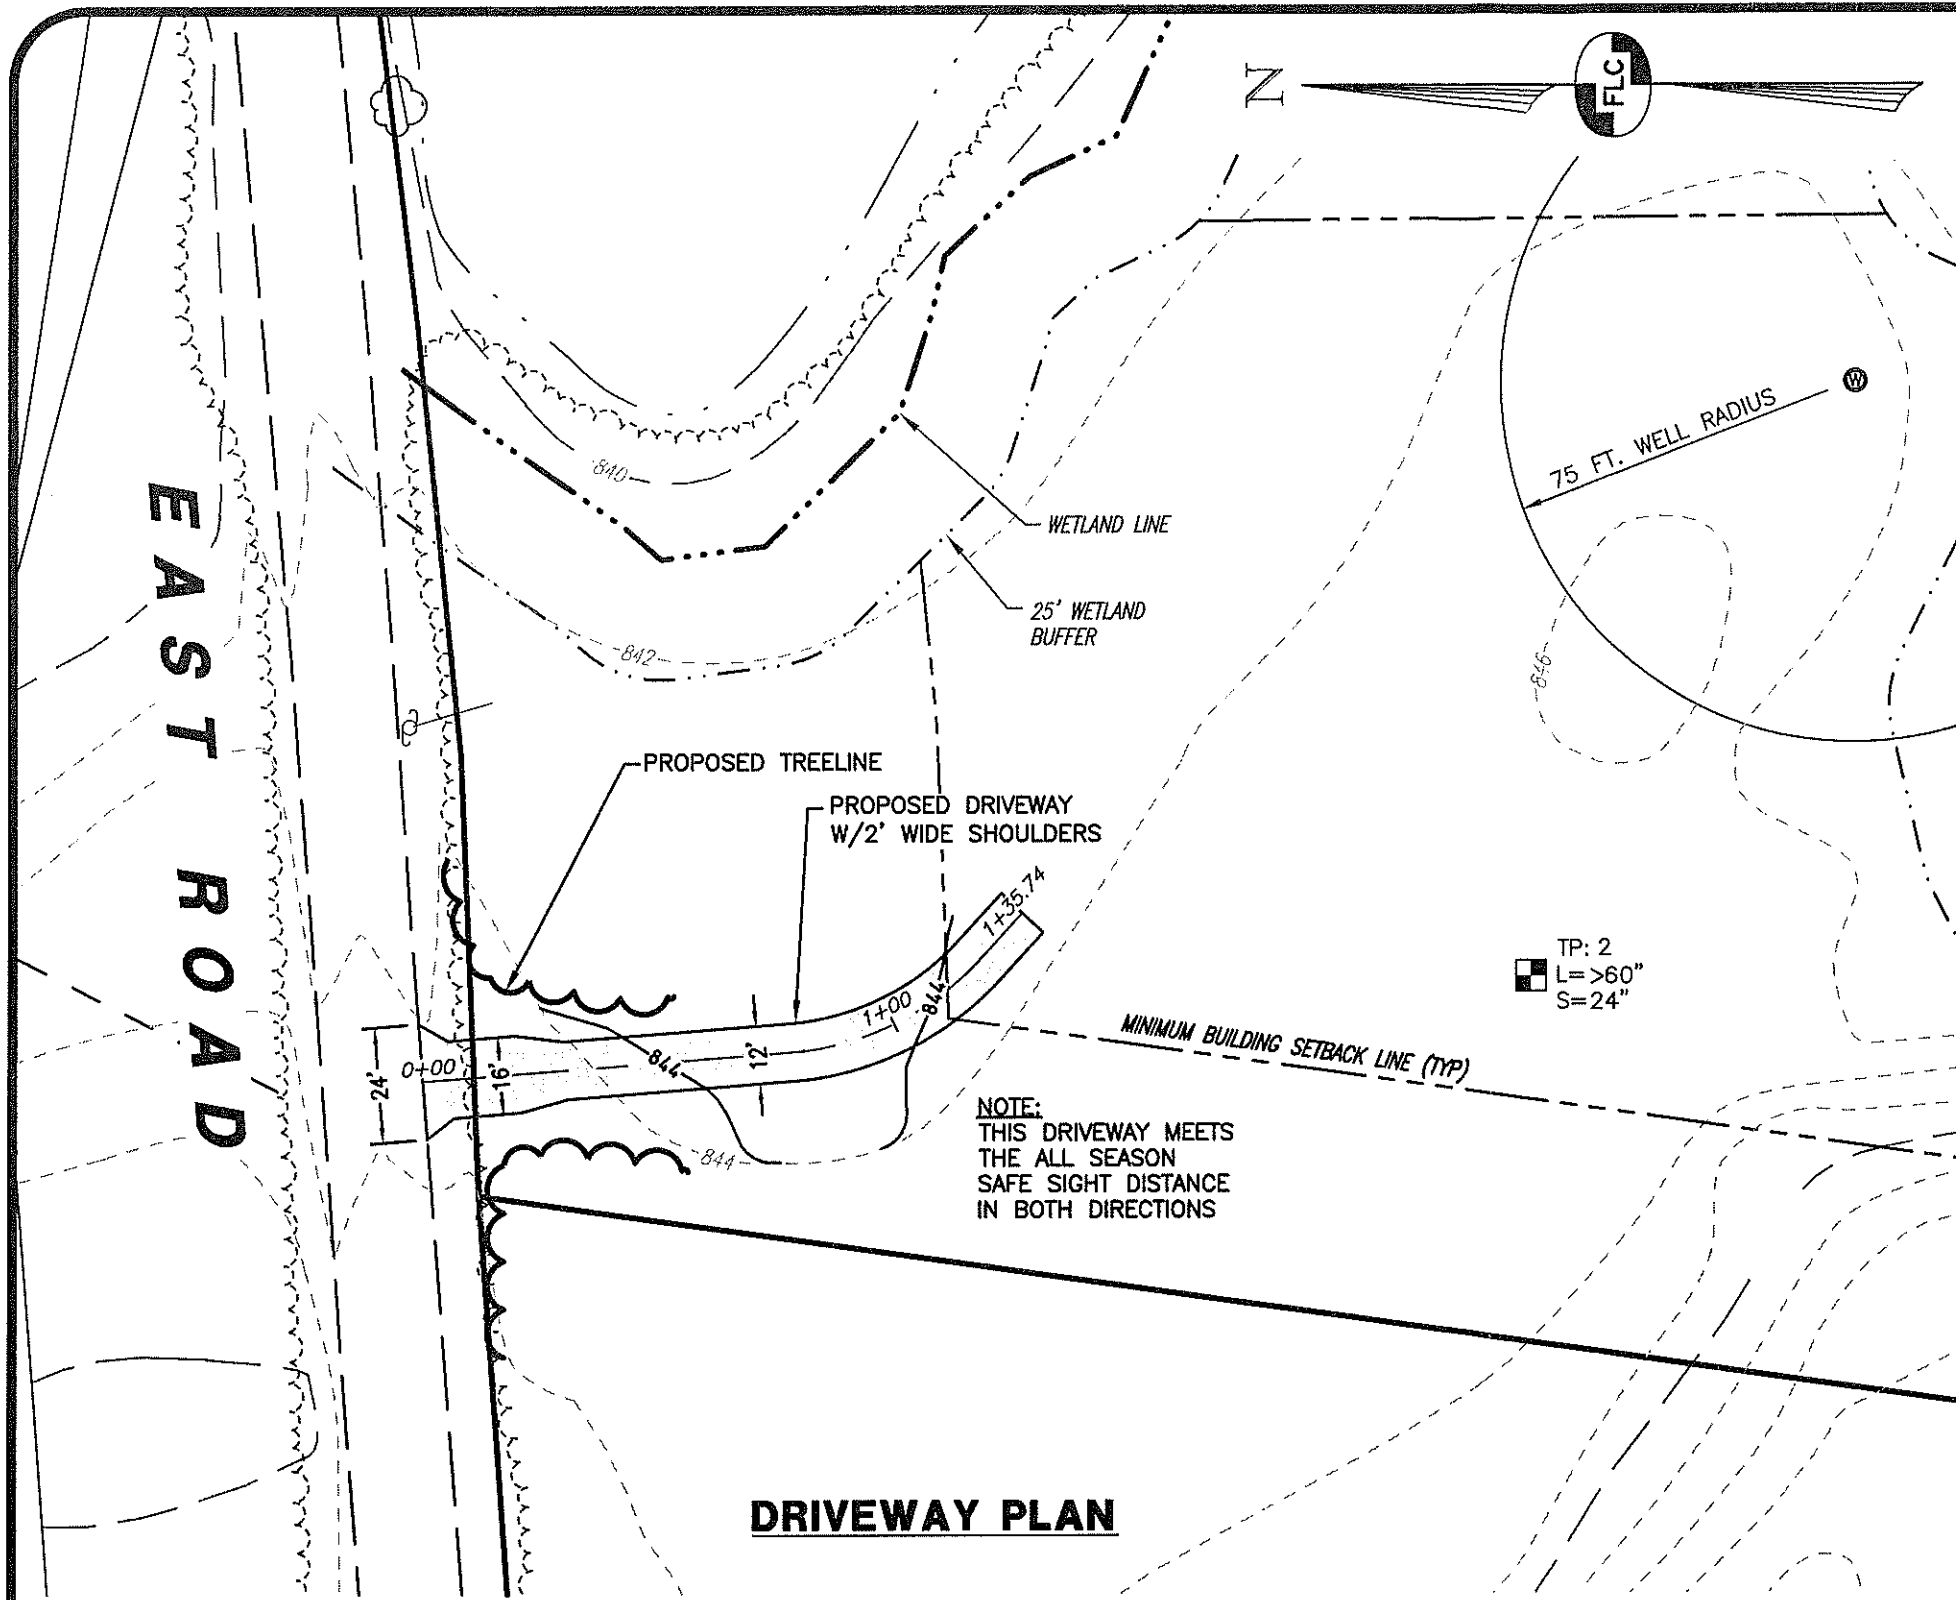


**DRIVEWAY PLAN**

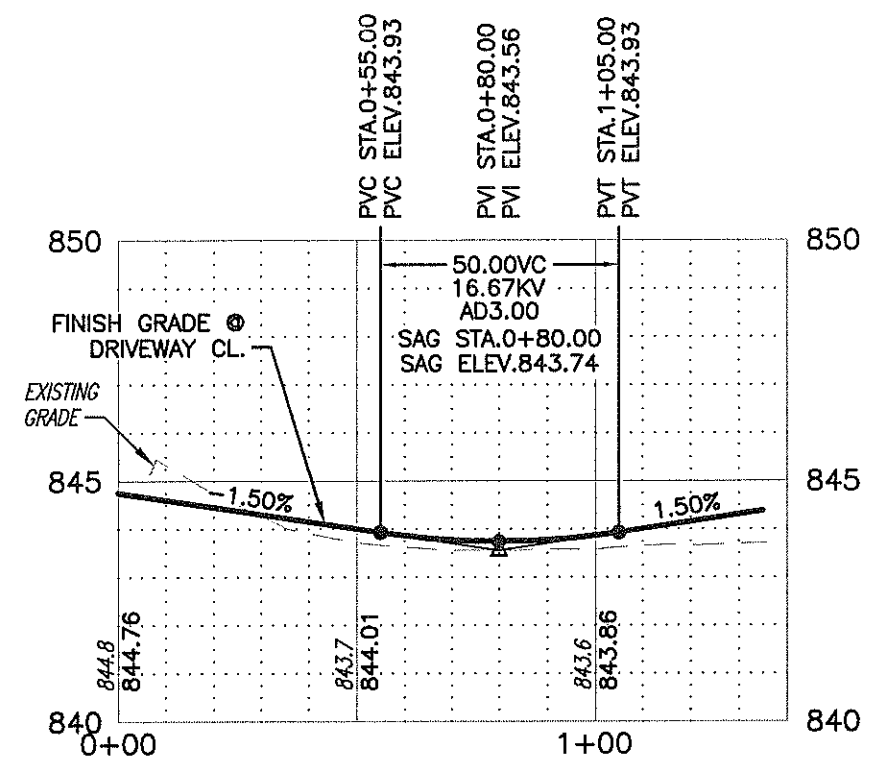


**DRIVEWAY PROFILE**

**LOT 6**  
**PROPOSED DRIVEWAY PLAN & PROFILE**  
PREPARED FOR:  
**BRETT W. VAUGHN**  
TAX MAP PARCEL R7-2-6  
EAST ROAD  
**GREENFIELD, NEW HAMPSHIRE**

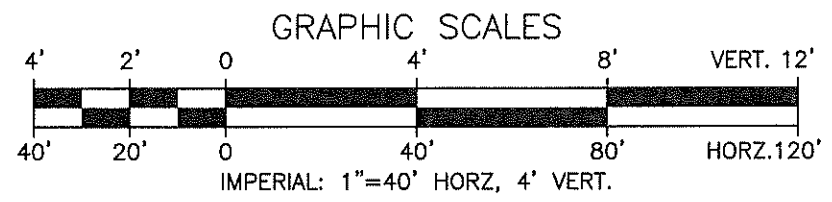

Surveying ♦ Engineering ♦ Land Planning ♦ Permitting ♦ Septic Designs

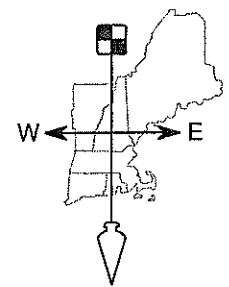

**FIELDSTONE**  
LAND CONSULTANTS, PLLC

206 Elm Street, Milford, NH 03055  
Phone: (603) 672-5456 Fax: (603) 413-5456  
www.FieldstoneLandConsultants.com

SCALE: 1" = 40' MAY 6, 2020

REV.	DATE	DESCRIPTION	C/O	DR	CK